




1 SINGLE POST IN CONCRETE SIGN MOUNTING DETAIL
SCALE: NOT TO SCALE

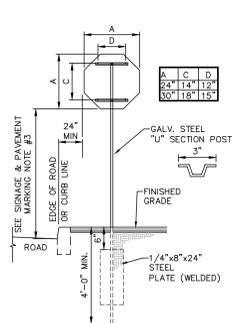


2 SINGLE POST STOP SIGN MOUNTING DETAIL
SCALE: NOT TO SCALE

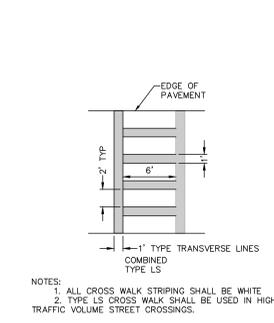


3 PAVEMENT MARKING DETAIL CROSS WALK STRIPING
SCALE: NOT TO SCALE

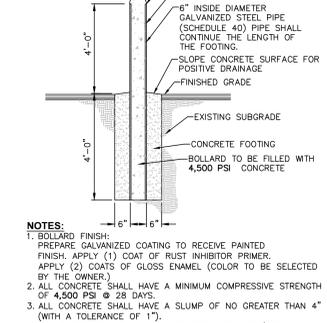


4 STEEL & CONCRETE BOLLARD DETAIL
SCALE: NOT TO SCALE

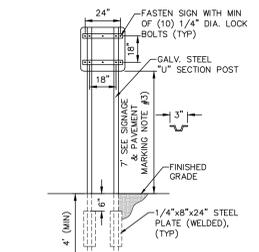


5 TWO POST SIGN MOUNTING DETAIL
SCALE: NOT TO SCALE

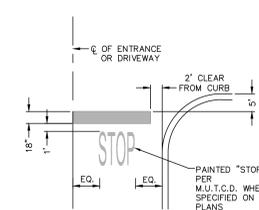


6 PAVEMENT MARKING DETAIL STOP BAR
SCALE: NOT TO SCALE

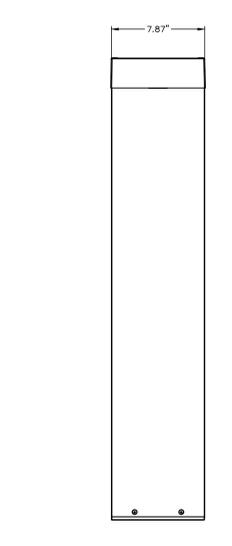


7 BOLLARD LIGHT DETAIL
SCALE: NOT TO SCALE

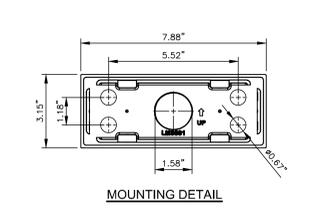


8 WALL MOUNTED LIGHT DETAIL
SCALE: NOT TO SCALE

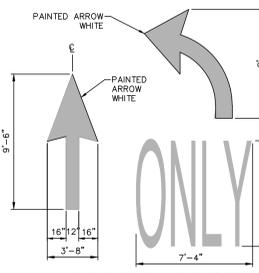


9 PAVEMENT MARKING DETAIL DIRECTIONAL ARROW
SCALE: NOT TO SCALE

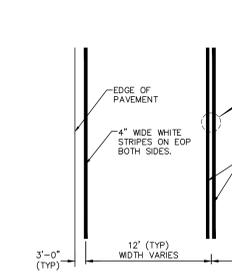


10 PAVEMENT MARKING DETAIL TYPICAL ROAD STRIPING
SCALE: NOT TO SCALE

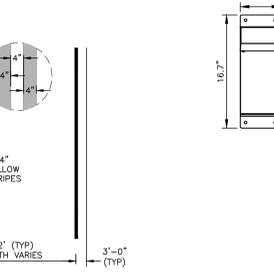

11 WALL MOUNTED LIGHT DETAIL
SCALE: NOT TO SCALE

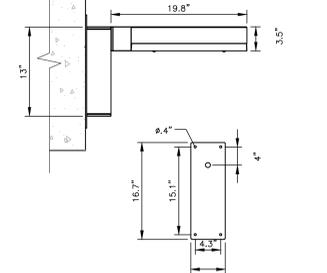


12 DOUBLE HEAD LIGHT DETAIL
SCALE: NOT TO SCALE

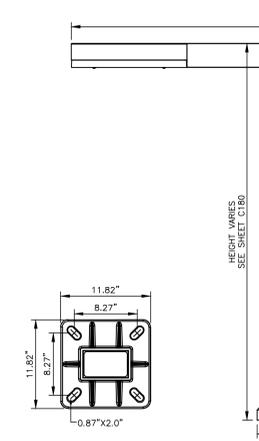

13 TAPCO BLINKERSIGN FLASHING LED SIGN
SCALE: 1\"/>

MUTCD SIGN SCHEDULE						
SIGN NO.	SIGN FACE	MUTCD NUMBER	MIN SIZE	COLORS	LEGEND	MOUNTING
1	STOP	R1-1	30"x30"	RED	WHITE	2 (C53)
2	WALKING	W11-2	24"x24"	YELLOW/FG	BLACK	1 (C53)
3	WALKING	W16-7P	24"x12"	YELLOW/FG	BLACK	1 (C53)
4	WALKING	NY R7-8D	12"x18"	WHITE/BLUE	GREEN/WHITE	1 (C53)
5	VAN ACCESSIBLE	R7-8P	12"x6"	WHITE	BLUE	1 (C53)
6	NO PARKING TIME	R7-1	12"x18"	WHITE	RED	1 (C53)
7	NO PARKING PRELIM		12"x18"	WHITE	RED	1 (C53)
8	ROAD CLOSED TO TRAFFIC	R11-4	60"x30"	WHITE	BLACK	8 (C53)
9	WESTERN AVE		60"x24"	GREEN	WHITE	8 (C53)
10	WASHINGTON AVE EXT WESTERN AVE		60"x24"	GREEN	WHITE	8 (C53)
11	WASHINGTON AVE EXT WESTERN AVE		60"x24"	GREEN	WHITE	8 (C53)
12	WASHINGTON AVE EXT		60"x24"	GREEN	WHITE	8 (C53)
13	WASHINGTON AVE EXT WESTERN AVE		60"x24"	GREEN	WHITE	8 (C53)
14	WASHINGTON AVE EXT		60"x24"	GREEN	WHITE	8 (C53)
15	NO OUTLET	W14-2	24"x24"	YELLOW/FG	BLACK	1 (C53)
16	LOCAL TRAFFIC ONLY	N/A TAPOD MODEL# 2180-01232	36"x36"	YELLOW/FG	BLACK W/LED LIGHTS	1 (C53)
17	LOCAL TRAFFIC ONLY		12"x18"	WHITE	BLACK	1 (C53)
18	WASHINGTON AVE EXT WESTERN AVE		60"x24"	GREEN	WHITE	8 (C53)
19	WASHINGTON AVE EXT WESTERN AVE		60"x24"	GREEN	WHITE	8 (C53)
20	DEAD END	W14-1	24"x24"	YELLOW	BLACK	1 (C53)


5 MUTCD SIGN SCHEDULE
SCALE: NOT TO SCALE

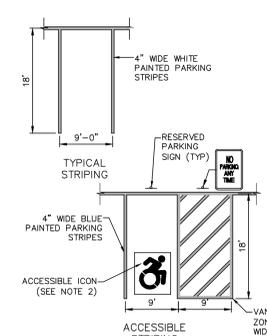


14 TYPICAL STRIPING
SCALE: NOT TO SCALE




15 PAVEMENT MARKING DETAIL PARKING MARKING
SCALE: NOT TO SCALE

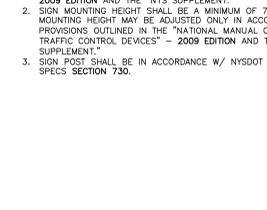

16 LOT LIGHTING CONCRETE BASE
SCALE: NOT TO SCALE

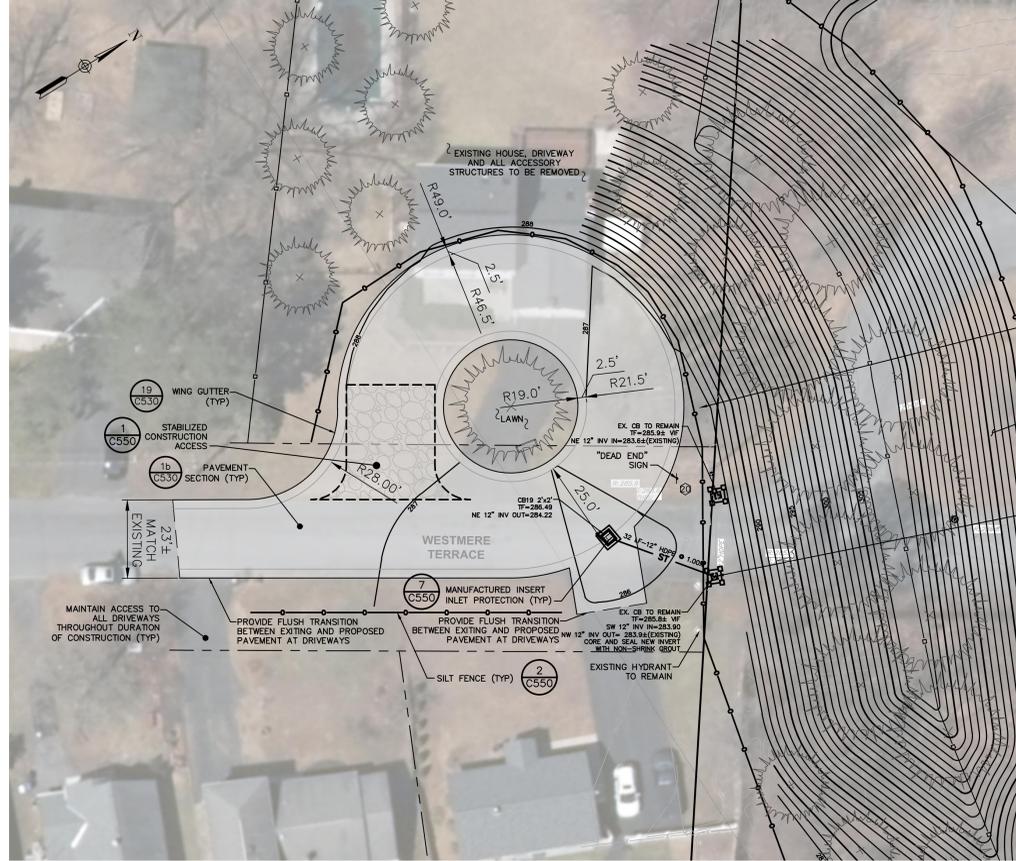


19 CUL-DE-SAC ENLARGEMENT
SCALE: 1\"/>

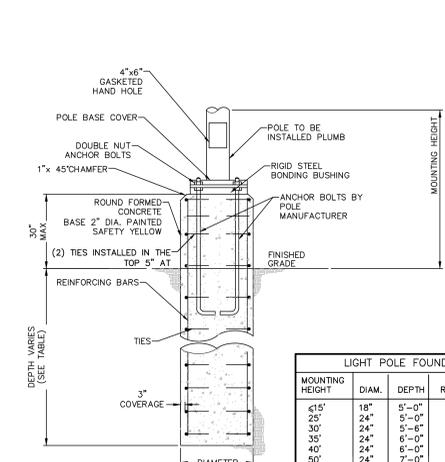

17 LIGHT POLE FOUNDATIONS
SCALE: NOT TO SCALE

LIGHT POLE FOUNDATIONS				
MOUNTING HEIGHT	DIAM.	DEPTH	REINF BARS	TIES
4'5"	18"	5'-0"	(6)#6	#3@18"
25'	24"	5'-0"	(6)#6	#3@12"
30'	24"	5'-6"	(6)#6	#3@12"
40'	24"	6'-0"	(6)#6	#3@12"
50'	24"	7'-0"	(6)#6	#3@12"

17 LIGHT POLE FOUNDATIONS
SCALE: NOT TO SCALE

 

18 DOUBLE HEAD LIGHT DETAIL
SCALE: NOT TO SCALE

NO.	DATE	DESCRIPTION
1		Revisions
PROJECT NUMBER: 2222678		
DRAWN BY:		
REVIEWED BY:		
ISSUED FOR: SITE PLAN APPROVAL		
DATE: 07/29/22		
DRAWING NAME:		