


SITE PLAN

LEGEND

-  SITE 1
-  SITE 2
-  SITE 3

NORTH

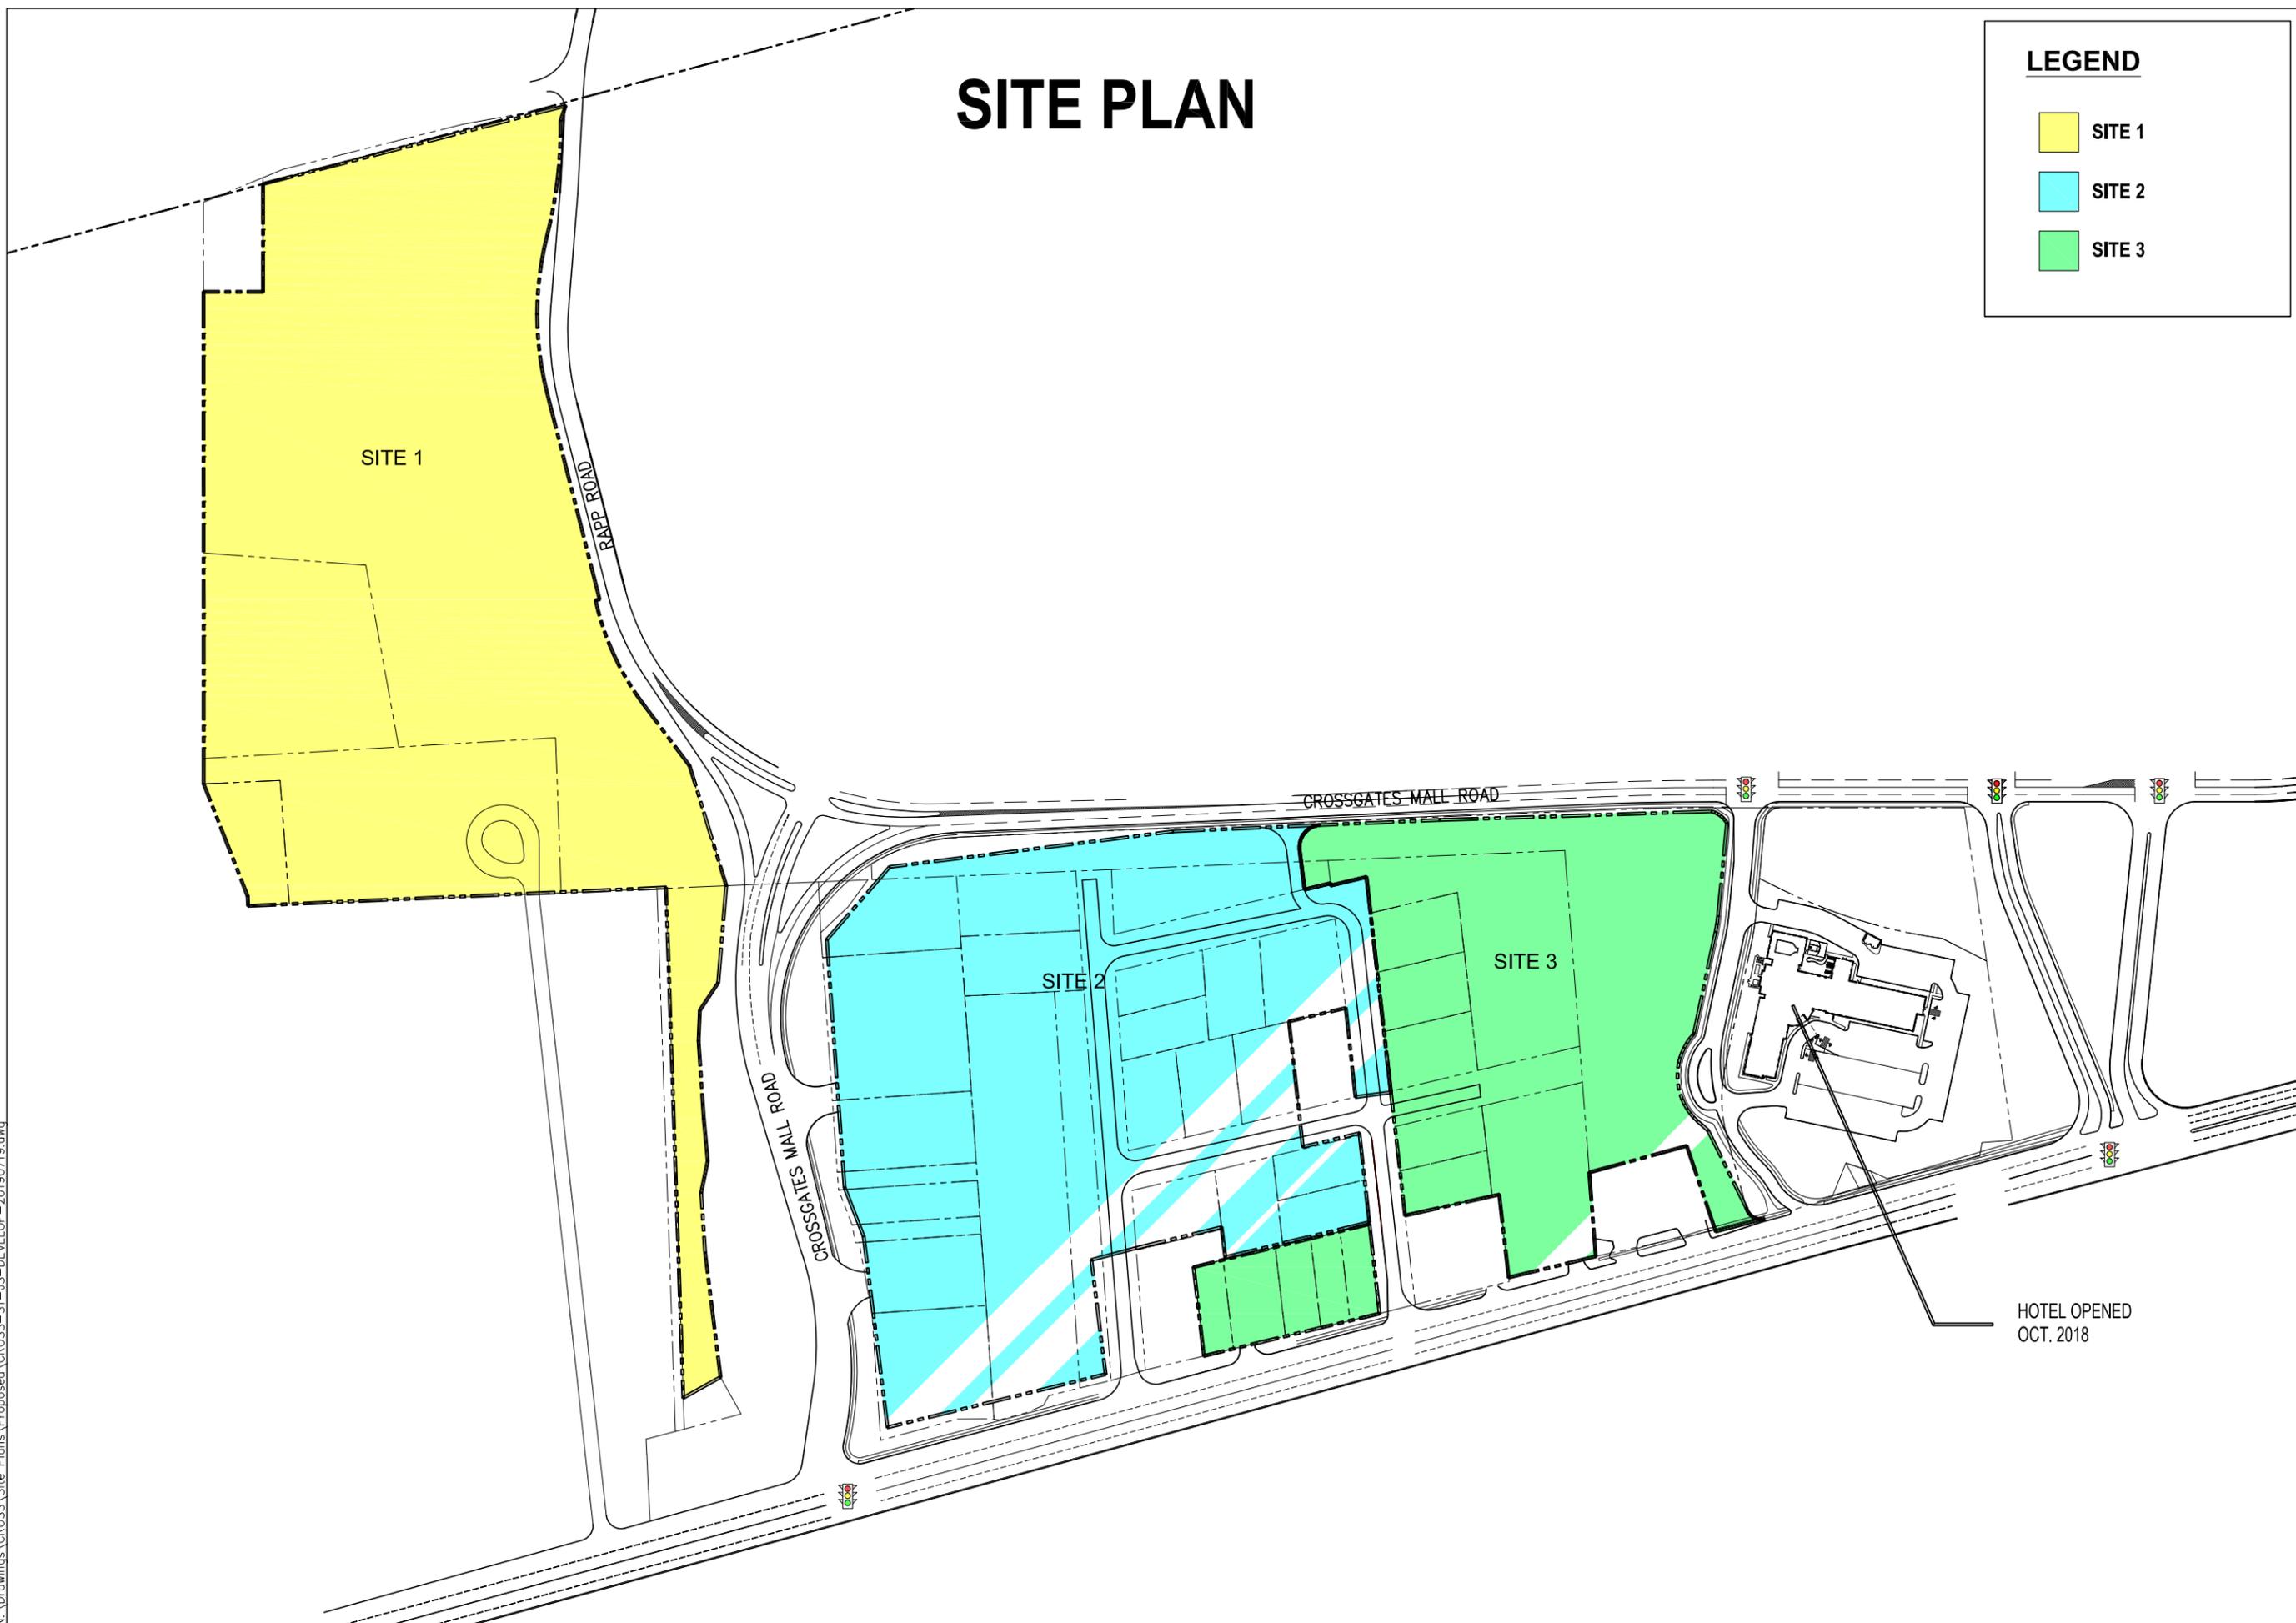

PYRAMID
THE PYRAMID COMPANIES
4 CLINTON SQUARE
SYRACUSE, NEW YORK 13202
(315)422-7000
www.pyramidmg.com
ONE CROSSGATES MALL ROAD
ALBANY, NY 12203
P: (518) 452-5496
F: (518) 452-5876
GENERAL MGR: MICHAEL GATELY

LOCATION:
GUILDERLAND, NY

DRAWING:
SITE PLAN

DATE:
July 2019

SCALE:
N.T.S.

DWG NAME:
CROSS-S1-JS-DEVELOP-20190722

S1