

# ALTERNATE 1 RELOCATE UPPER RAPP ROAD TO EAST ("EASTERN BYPASS")

NORTH



TWO WAY TRAFFIC

WASHINGTON AVE. EXTENSION 65,546 CARS DAILY

SCHENECTADY

ALBANY

PINE LAKE

GPP ROAD

CINEMA 18  
(2 LEVELS)

LEVEL 2

LOCATION:  
**GUILDERLAND, NY**

DRAWING:  
**SITE PLAN**


DATE:  
**29-Oct-19**

SCALE:  
**N.T.S.**

# S1

# ALTERNATE 2 RELOCATE UPPER RAPP ROAD BYPASS ("WESTERN BYPASS 1")

NORTH

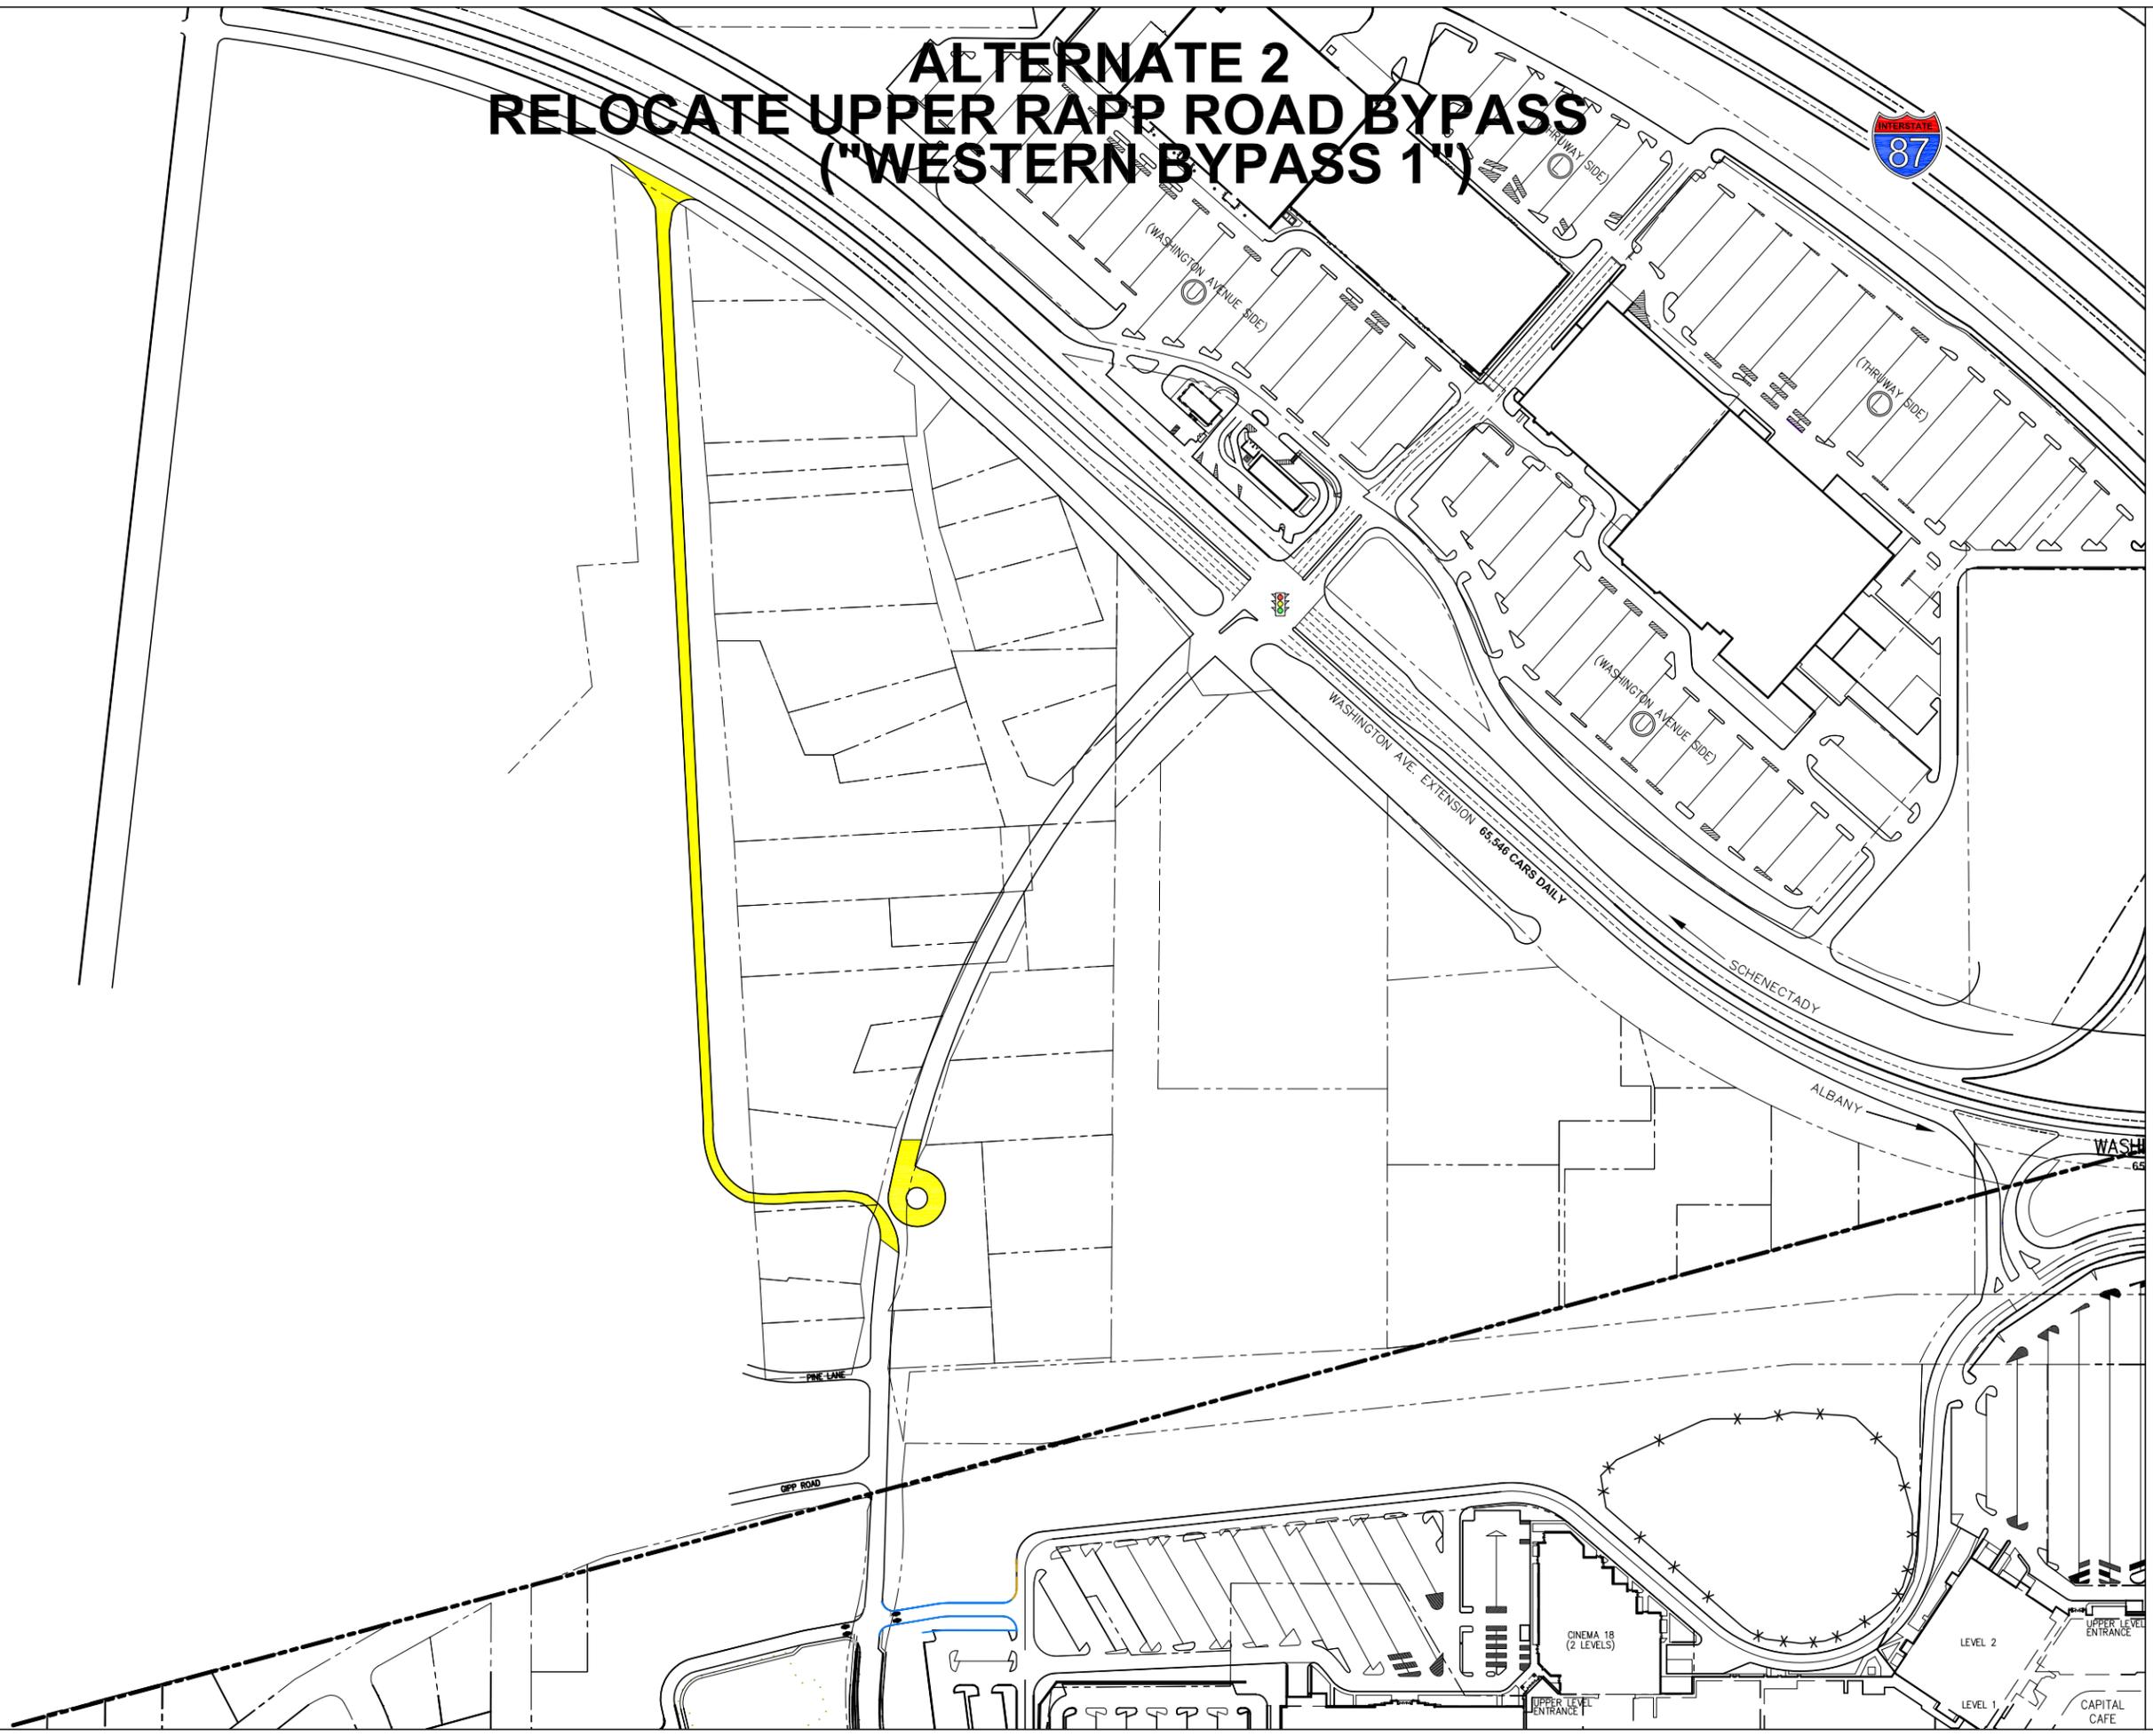

LOCATION:  
**GUILDERLAND, NY**

DRAWING:  
**SITE PLAN**

DATE:  
**29-Oct-19**


SCALE:  
**N.T.S.**

# S1

N:\Drawings\CROSS-Site Plans\Proposed\CROSS-ST-US-RAPP-WESTERN BYPASS-20191029.dwg

# ALTERNATE 3 RELOCATE UPPER RAPP ROAD BYPASS ("WESTERN BYPASS 2")

NORTH

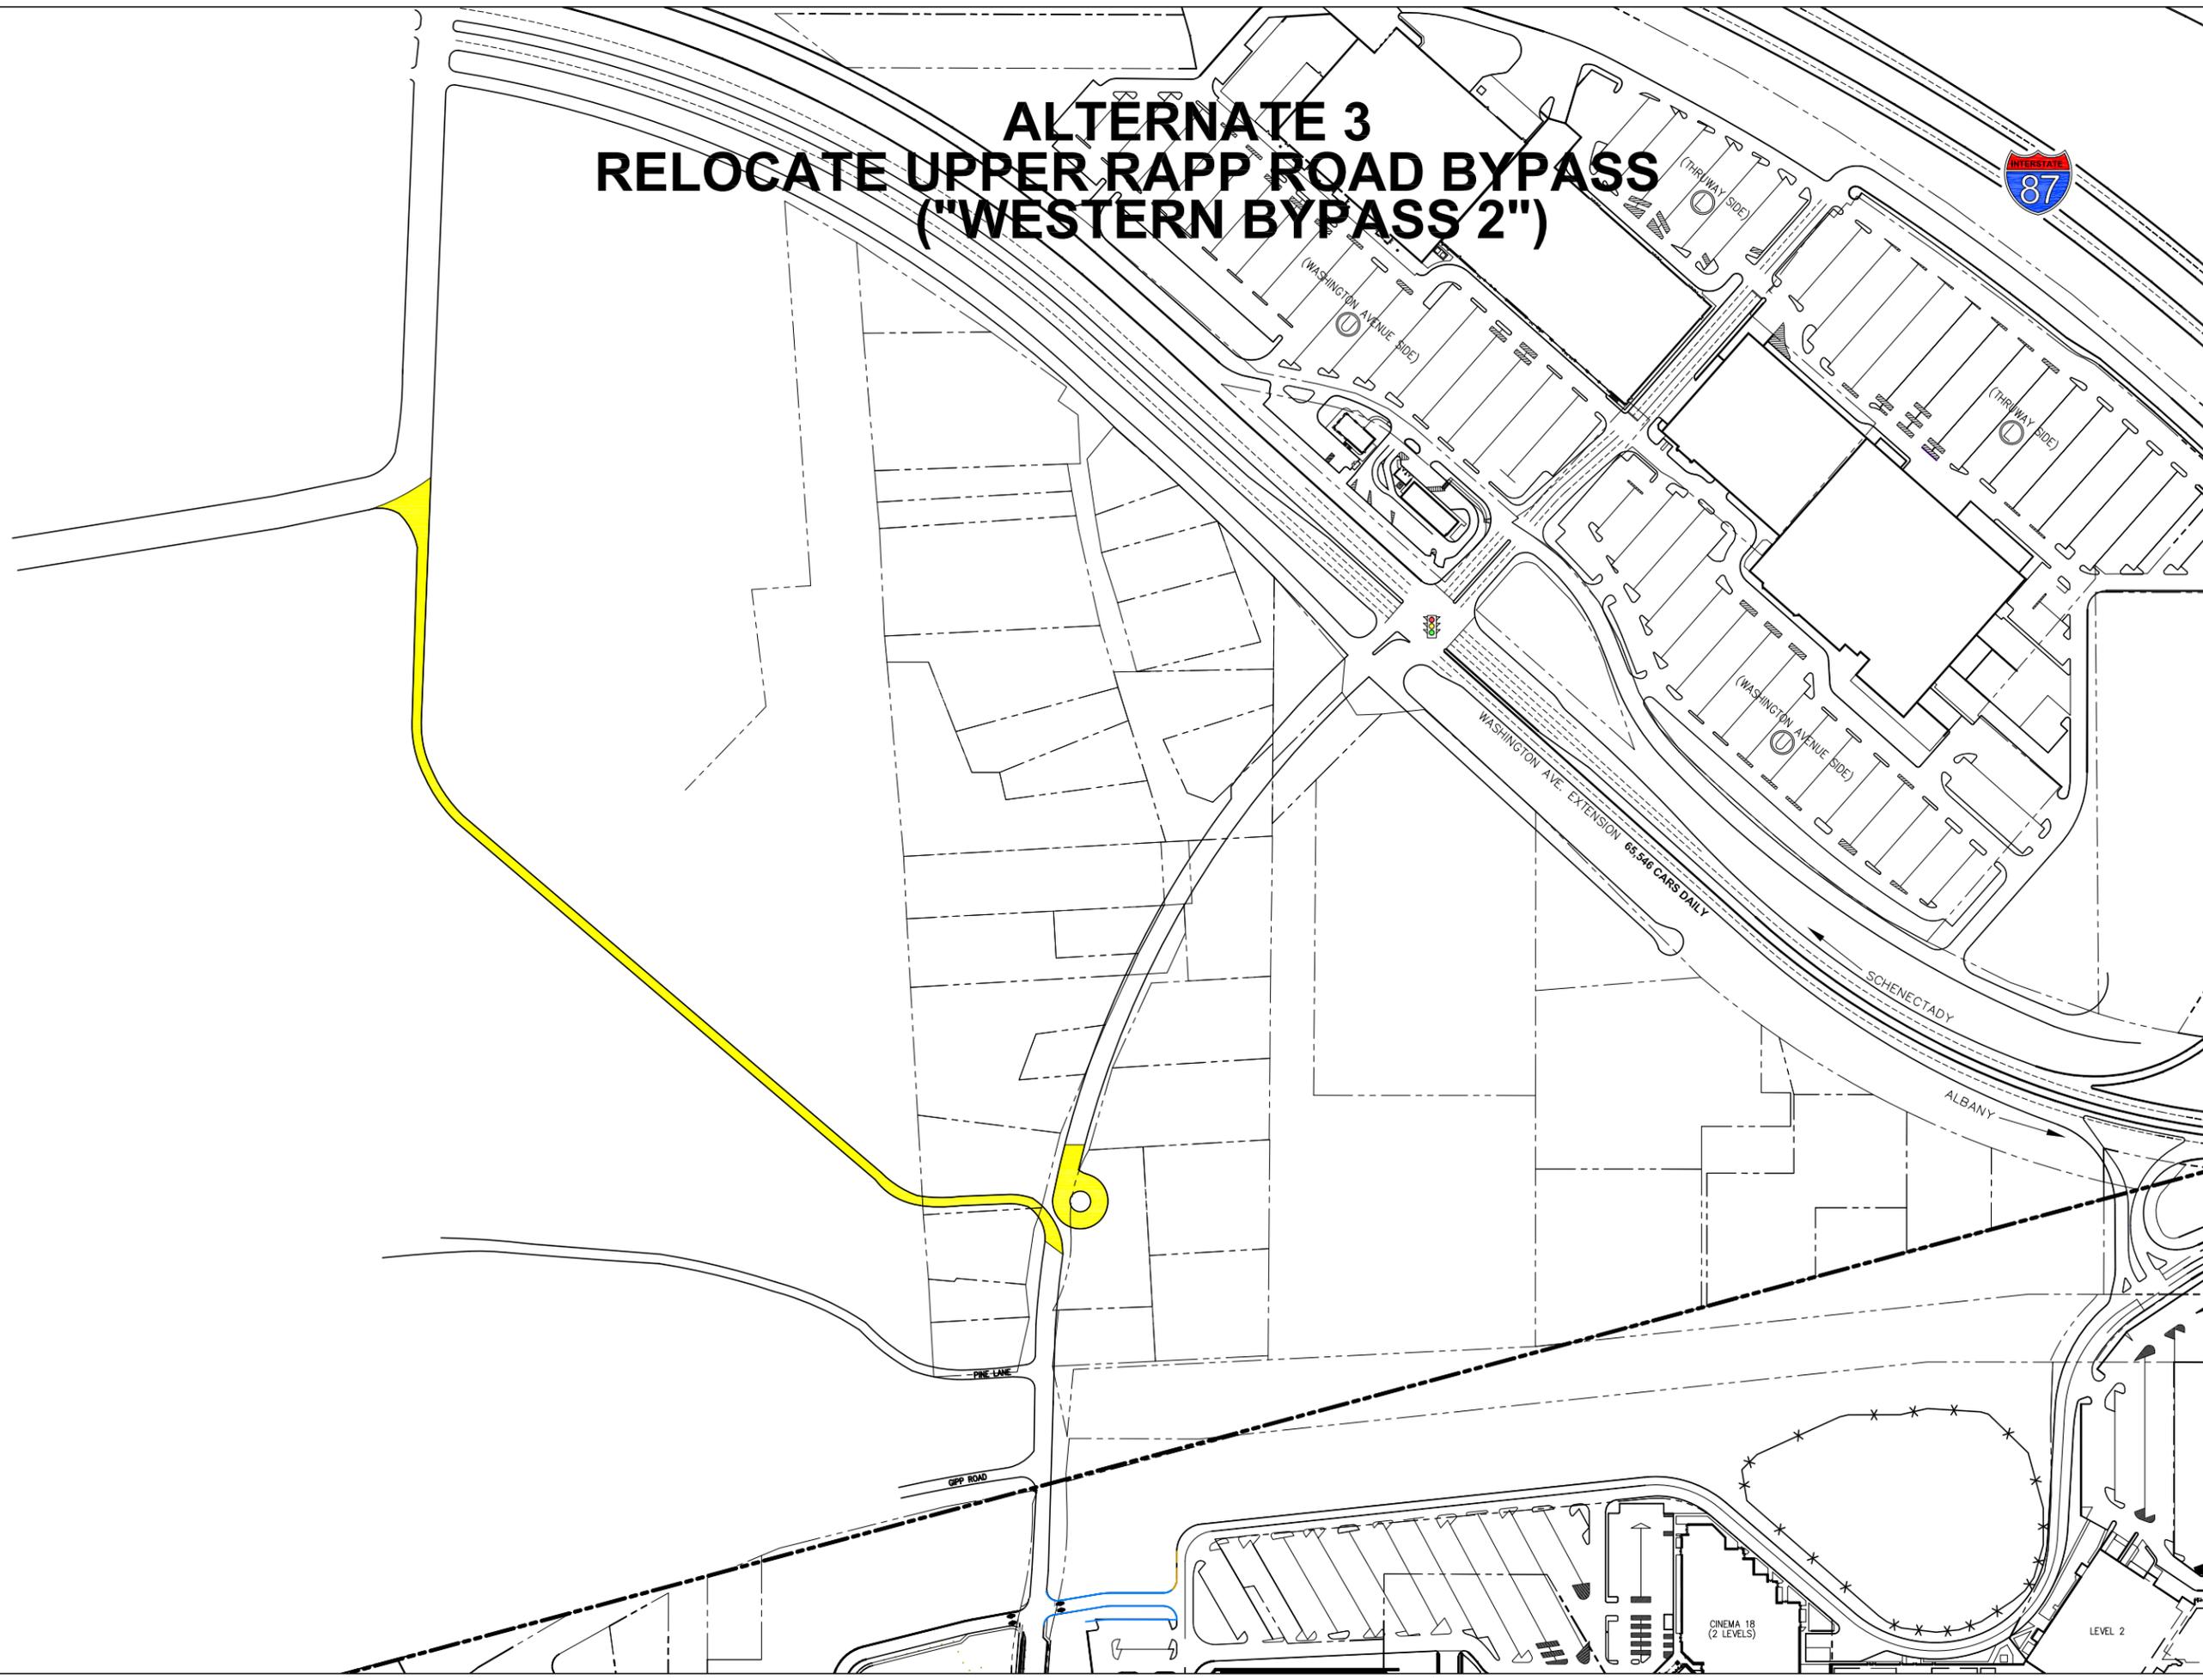

LOCATION:  
**GUILDERLAND, NY**

DRAWING:  
**SITE PLAN**

DATE:  
**29-Oct-19**


SCALE:  
**N.T.S.**

# S1

N:\Drawings\CROSS\Site Plans\Proposed\CROSS-ST-US-RAPP-WESTERN BYPASS 2-20191029.dwg

# ALTERNATE 4 SOUTHBOUND ONLY ON "MIDDLE RAPP ROAD"

NORTH

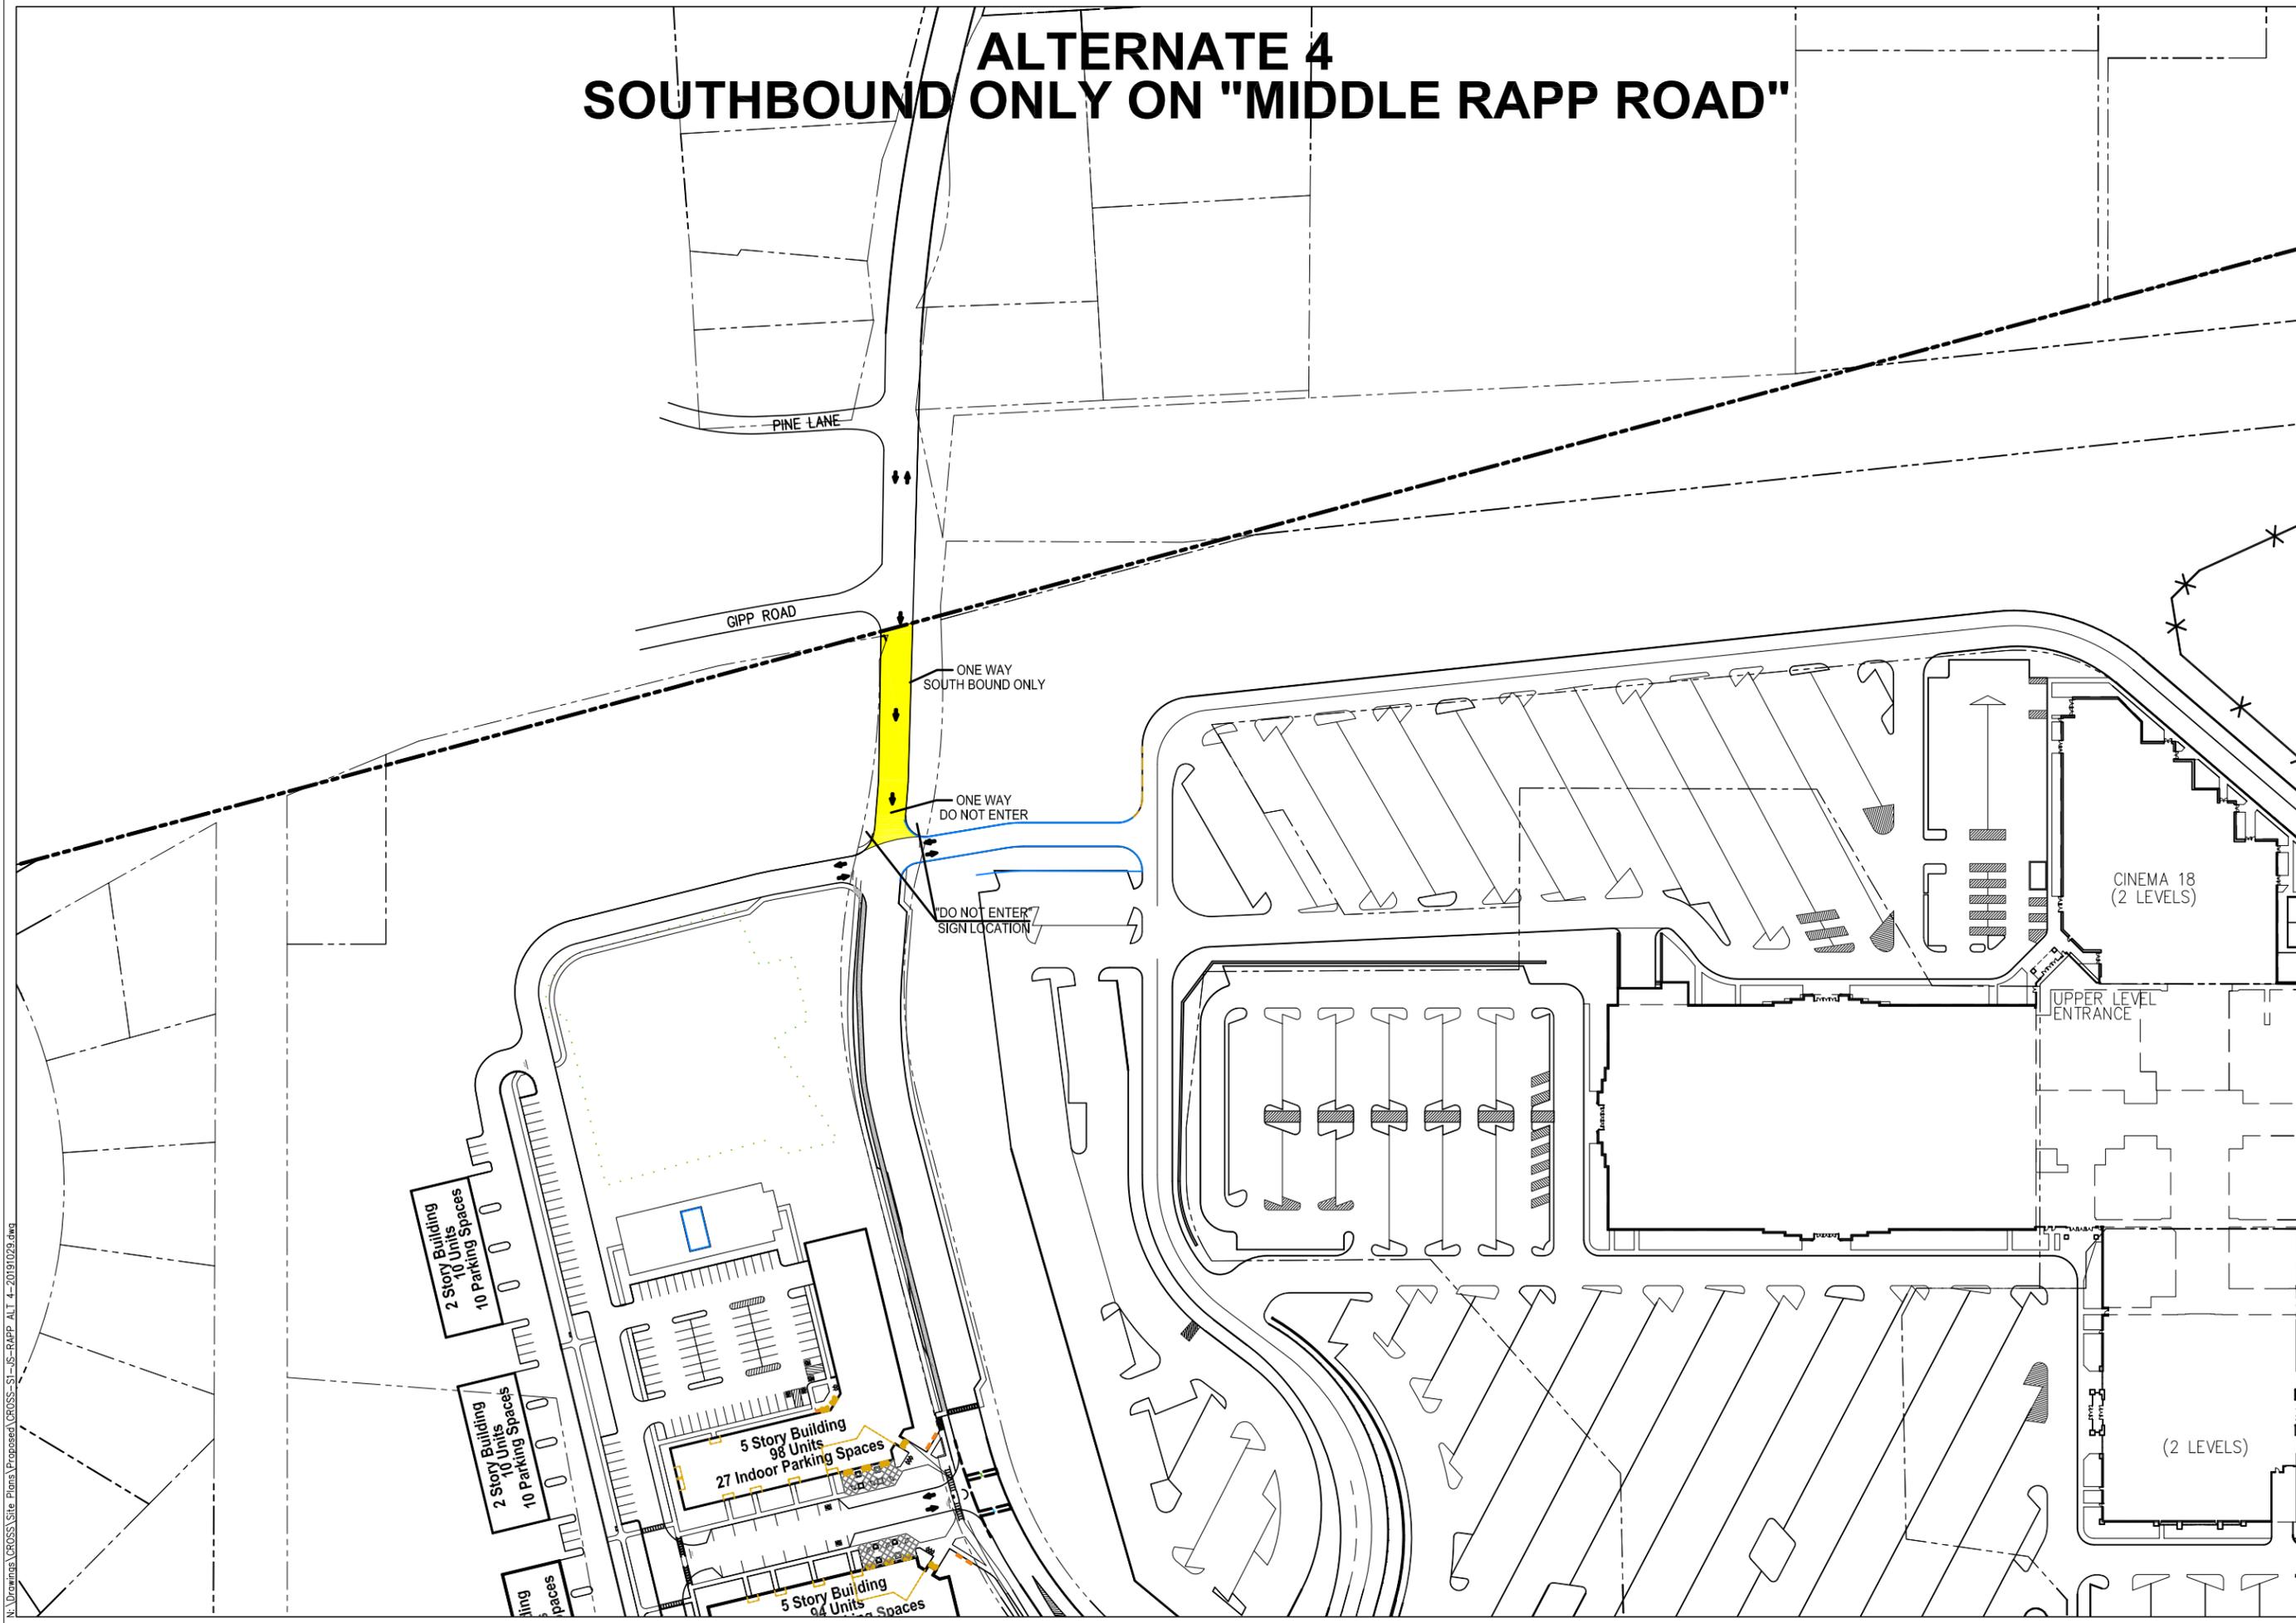

LOCATION:  
**GUILDERLAND, NY**

DRAWING:  
**SITE PLAN**

DATE:  
**29-Oct-19**


SCALE:  
**N.T.S.**

# S1

N:\Drawings\CROSS-Site Plans\Proposed\CROSS-ST-US-RAPP ALT 4-20191019.dwg

# ALTERNATE 5 CLOSURE OF RAPP ROAD AT NORTHERN ACCESS TO RAPP ROAD PROJECT DRIVEWAY & GIPP ROAD "WITH EMERGENCY ACCESS- MOVABLE GATE"

NORTH

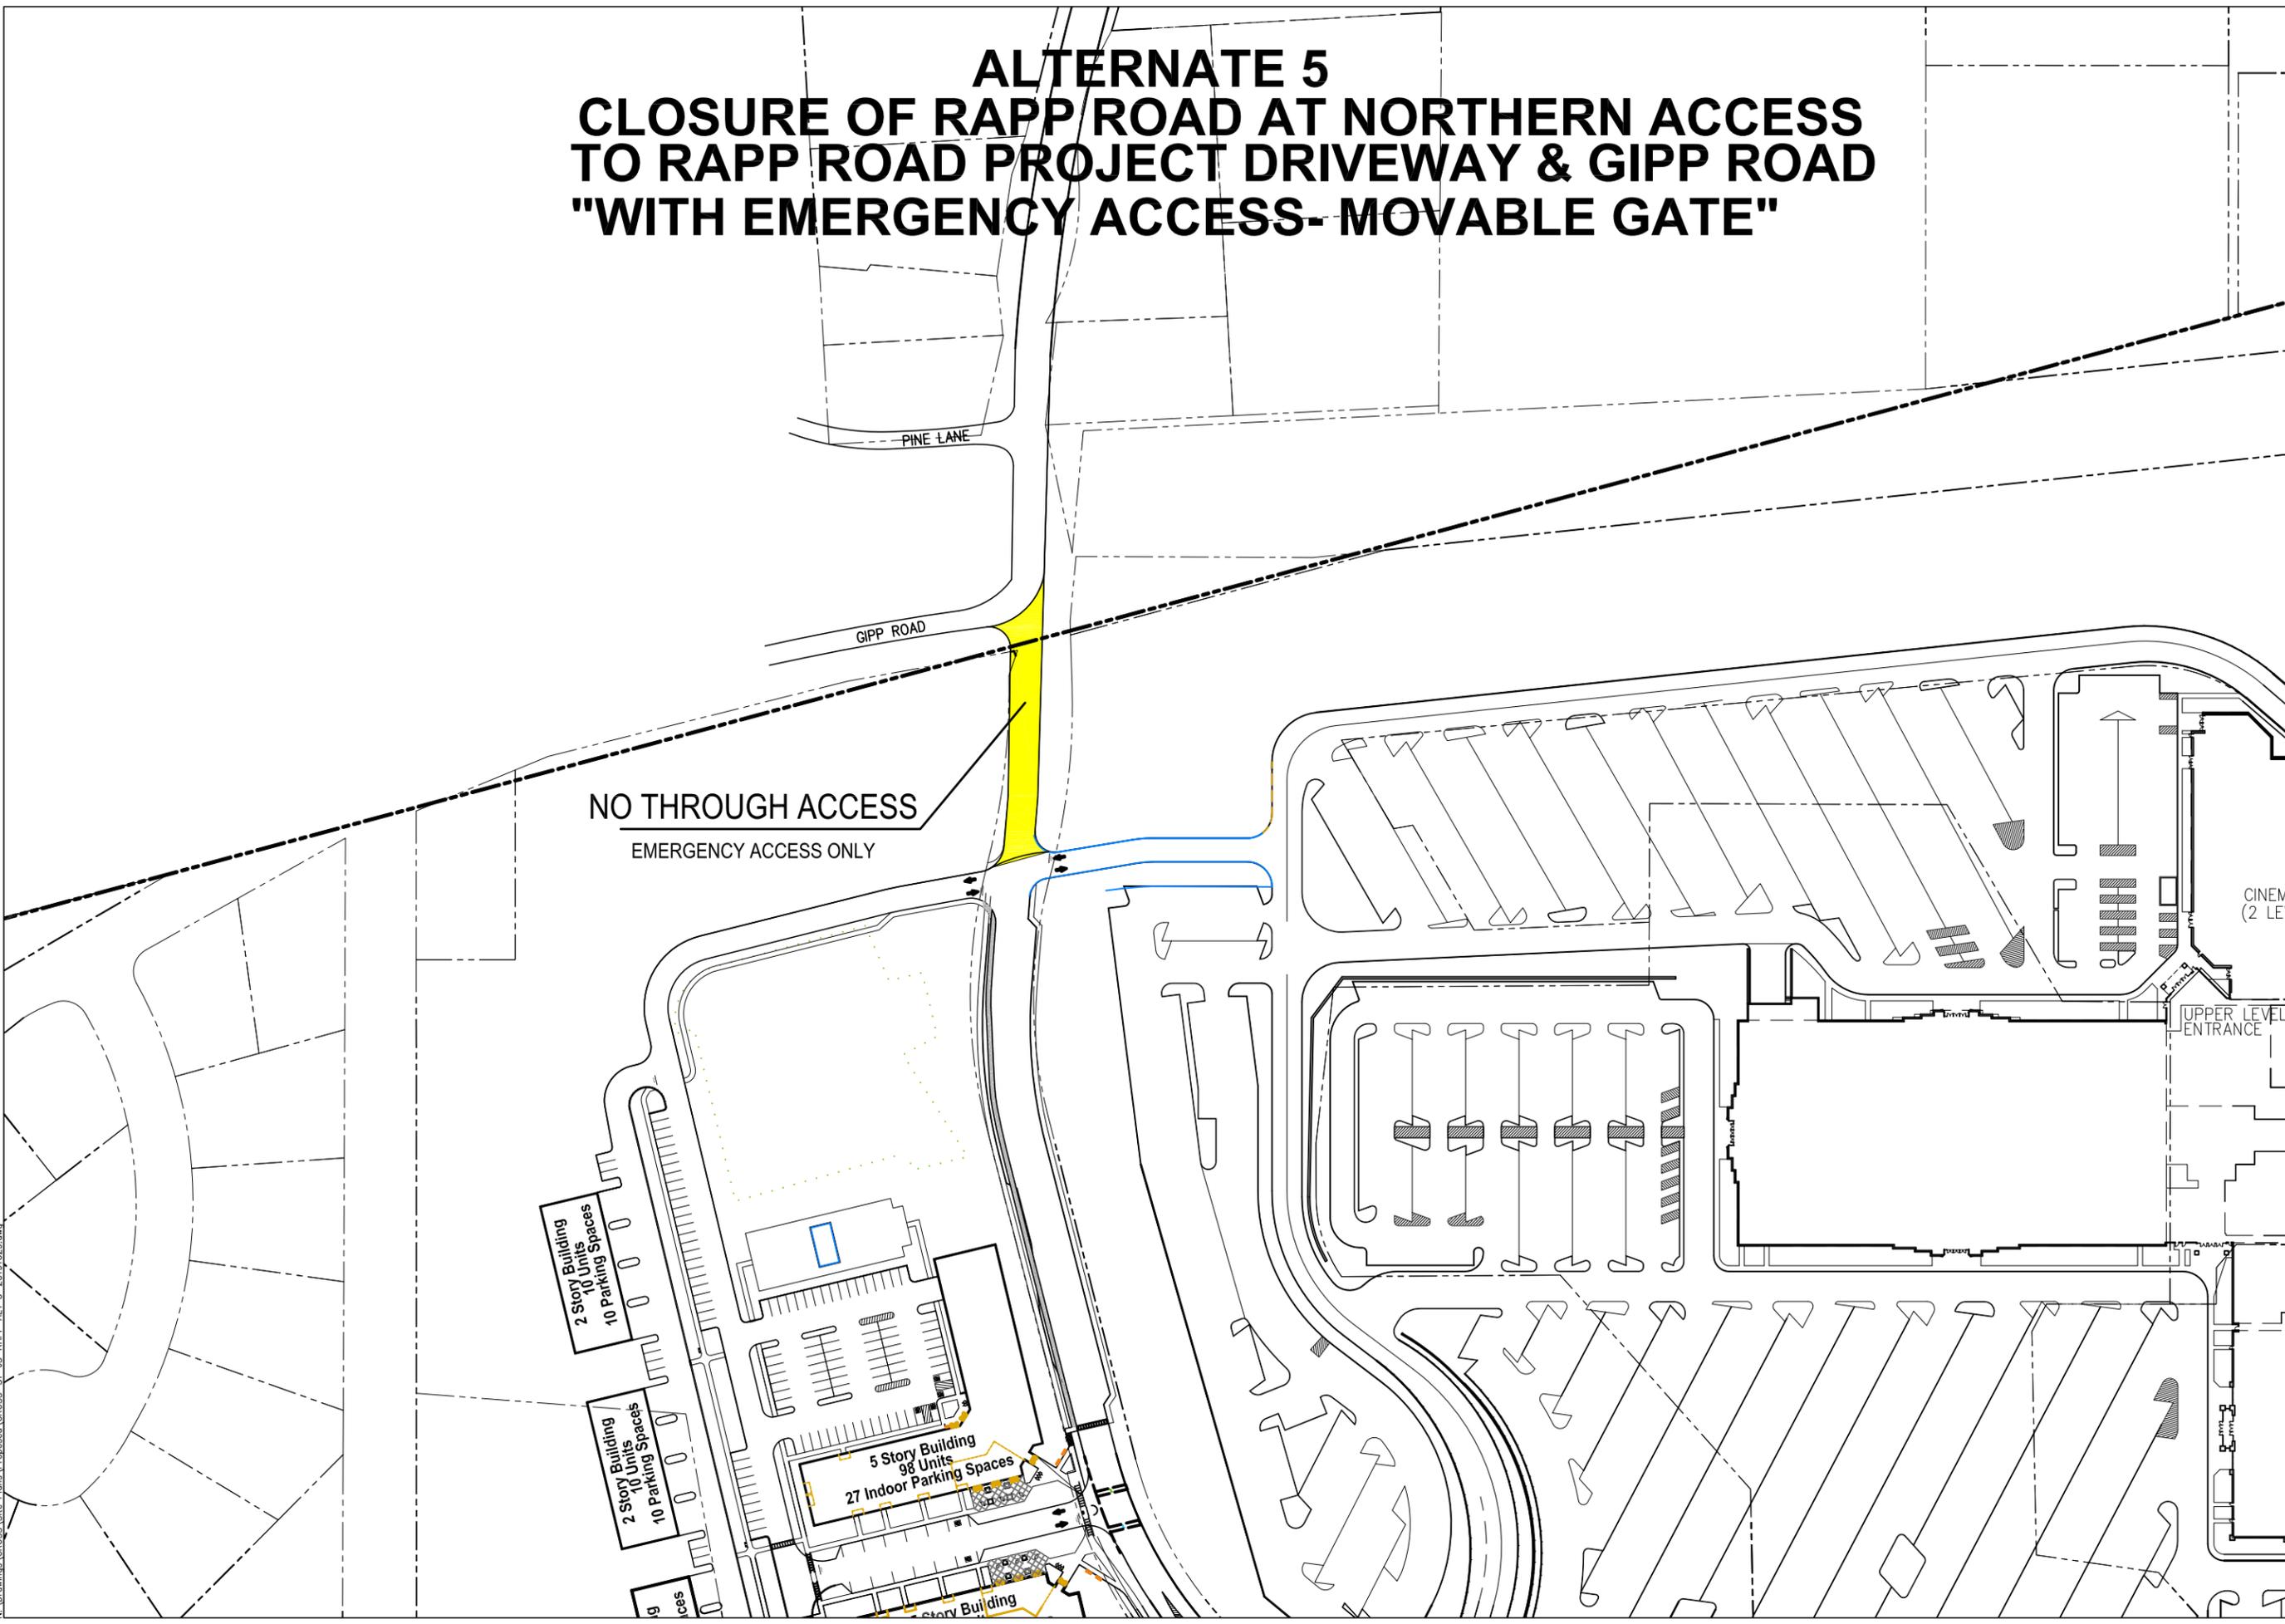

LOCATION:  
**GUILDERLAND, NY**

DRAWING:  
**SITE PLAN**

DATE:  
**29-Oct-19**

SCALE:  
**N.T.S.**


# S1

N:\Drawings\CROSS-Site Plans\Proposed\CROSS-ST-US-RAPP ALT 5-20191029.dwg

# ALTERNATE 5A- NO THROUGH ACCESS CLOSURE OF RAPP ROAD AT PINE LANE AND GIPP ROAD

PINE LANE IS ONLY ACCESSIBLE TO THE NORTH ON RAPP ROAD  
GIPP ROAD IS ONLY ACCESSIBLE TO THE SOUTH ON RAPP ROAD

NORTH

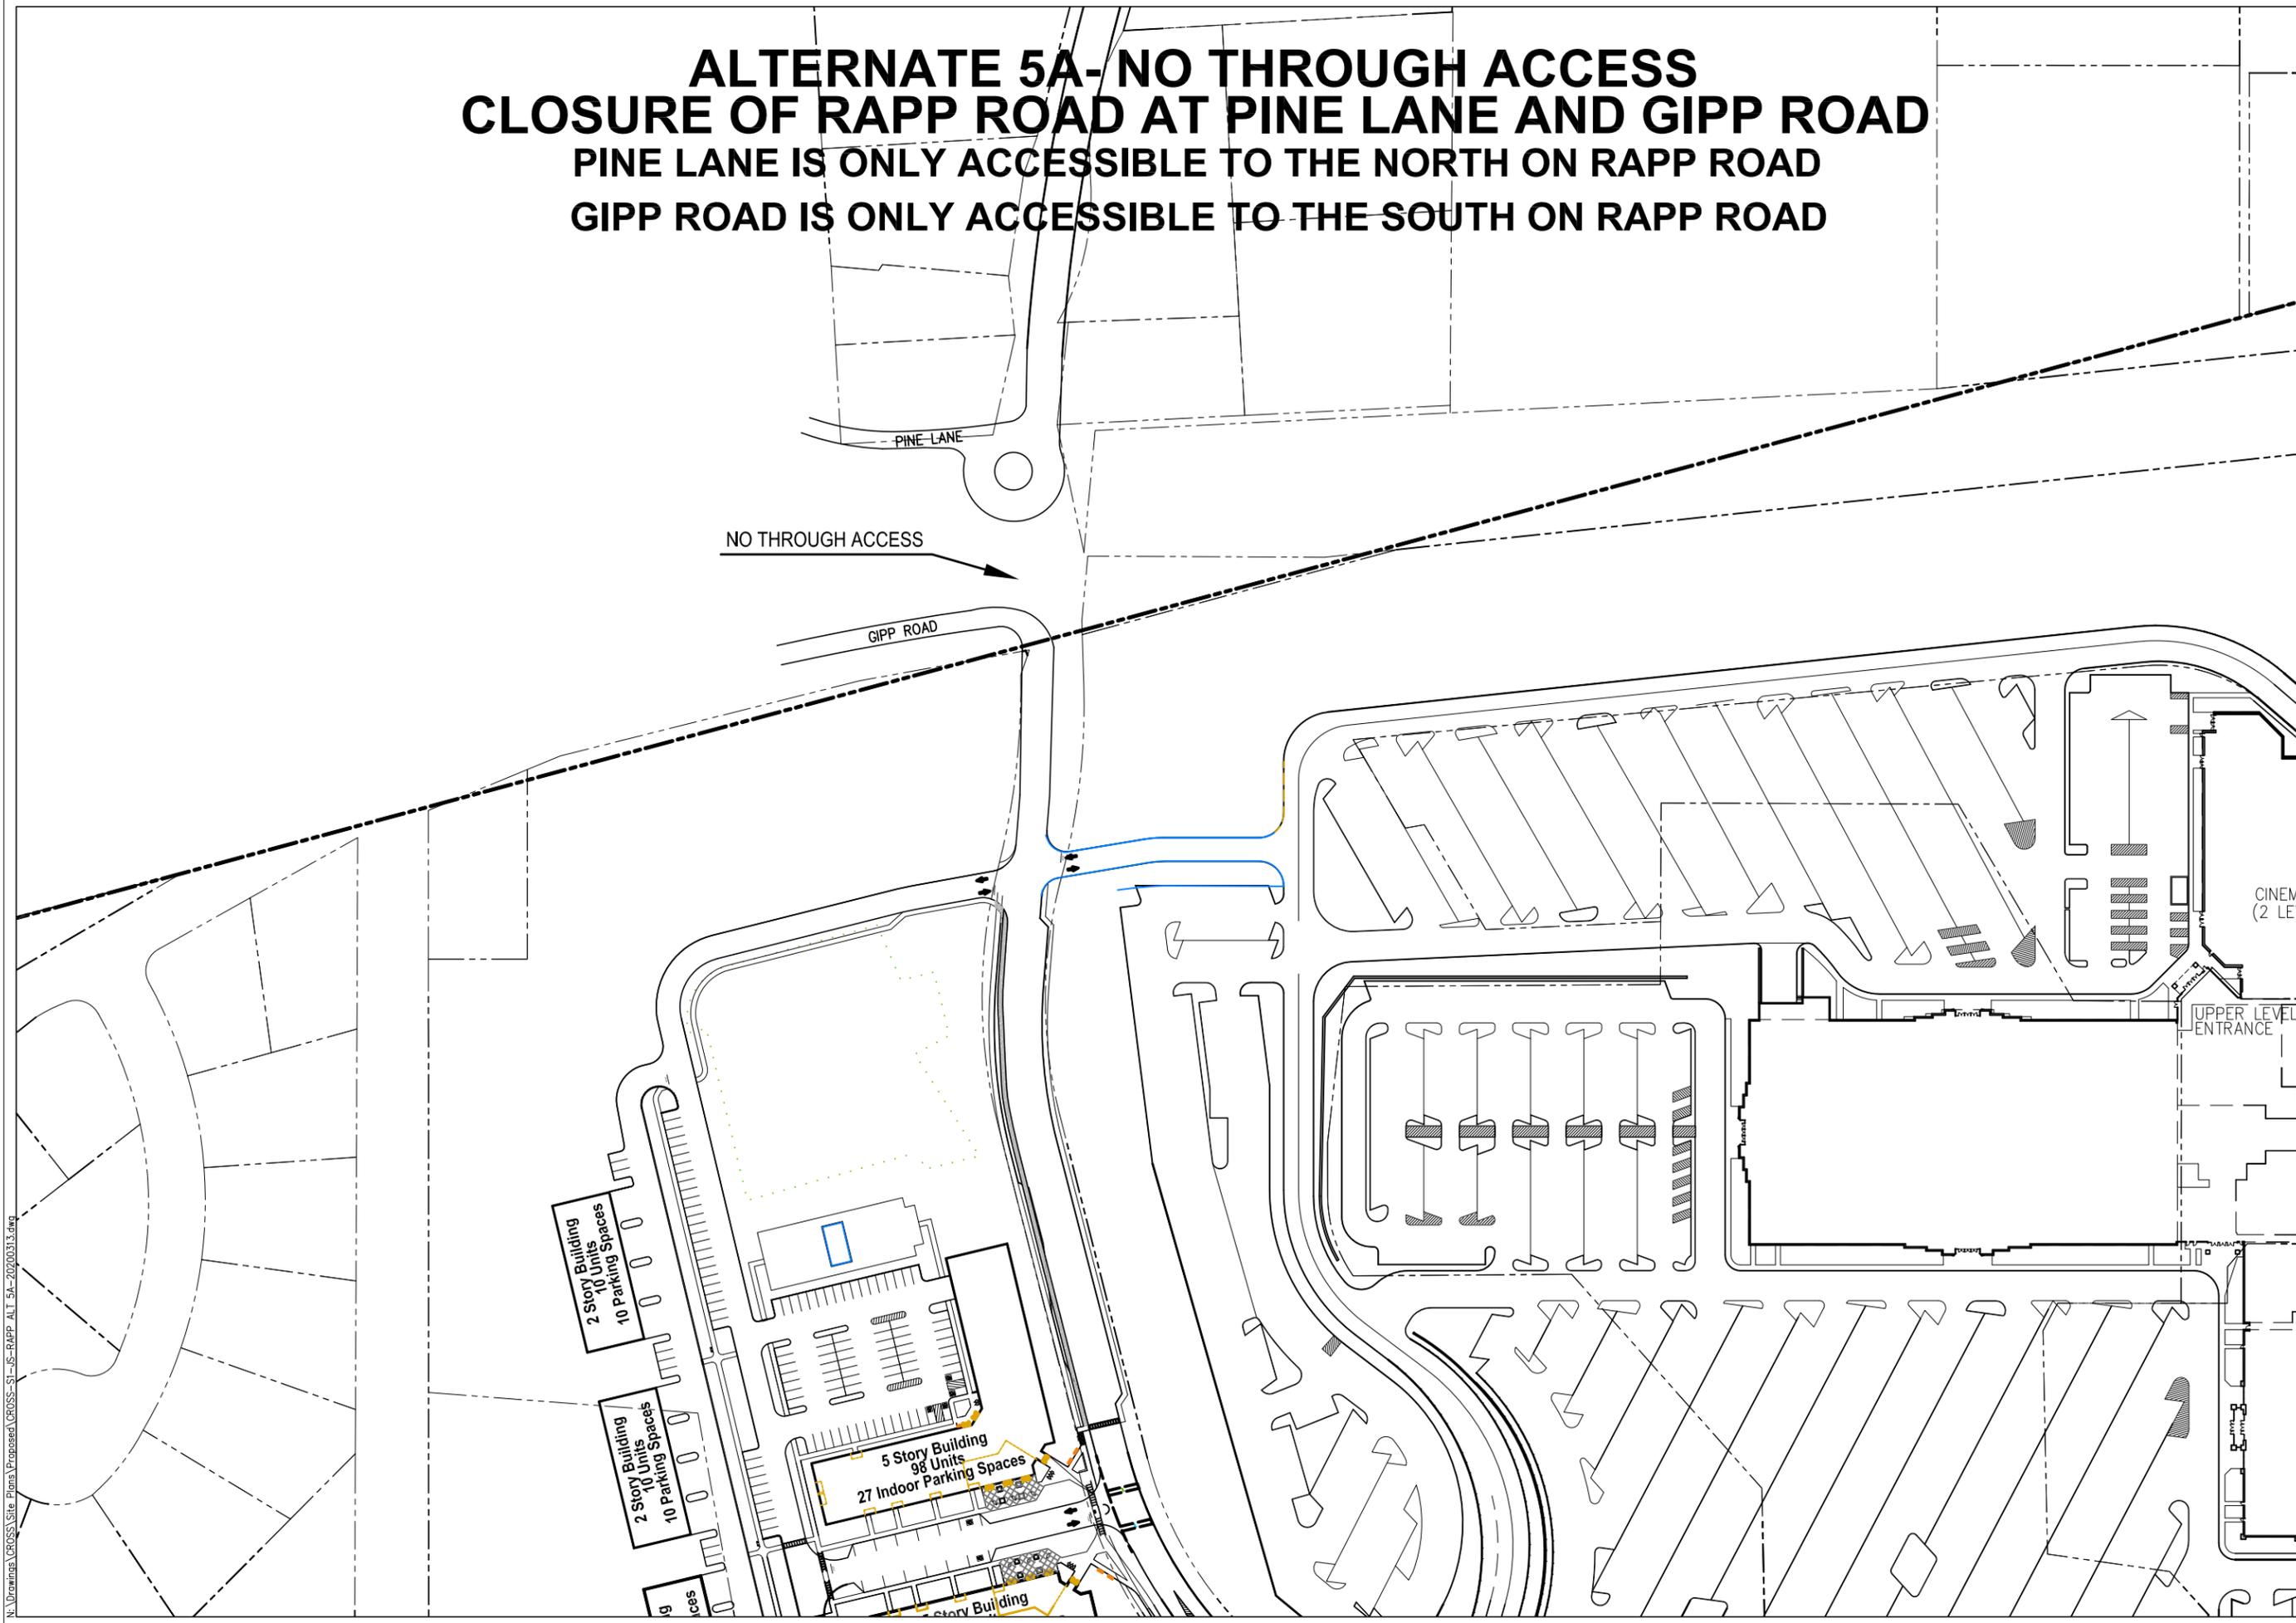

LOCATION:  
**GUILDERLAND, NY**

DRAWING:  
**SITE PLAN**


DATE:  
**13-Mar-20**

SCALE:  
**N.T.S.**

# S1

# ALTERNATE 5C CLOSURE OF RAPP ROAD SOUTH OF GIPP ROAD

NORTH

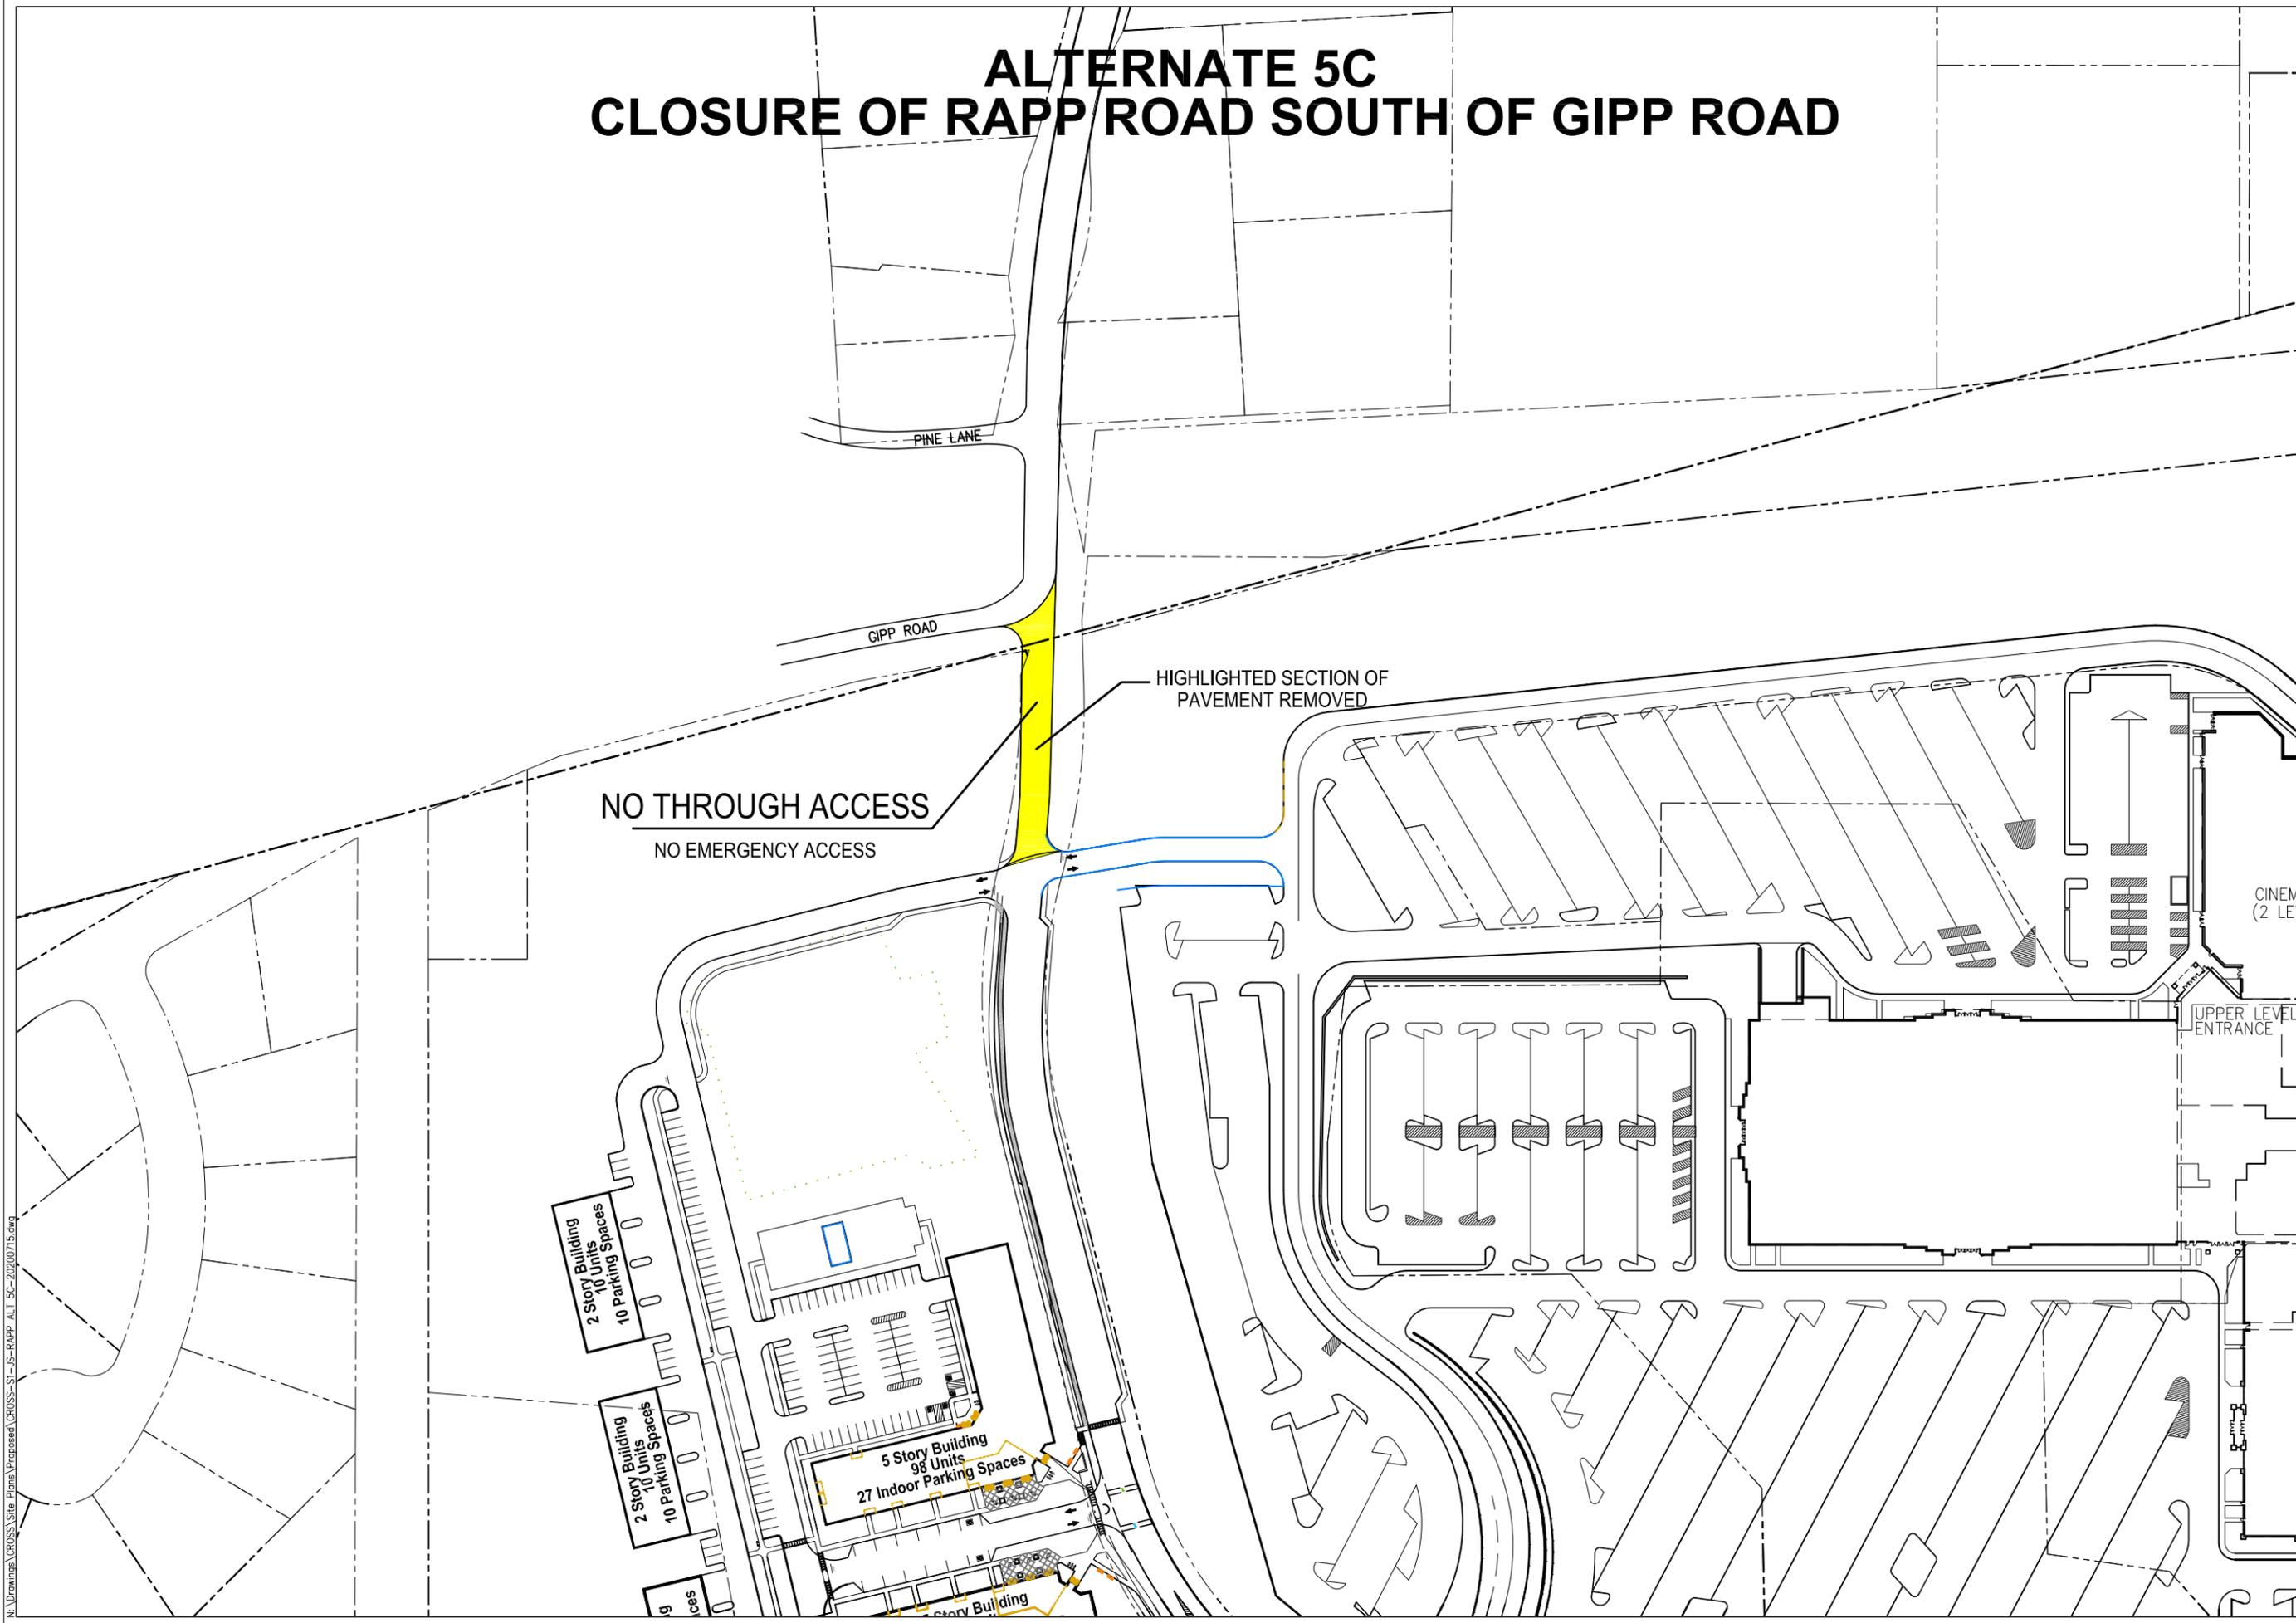

LOCATION:  
**GUILDERLAND, NY**

DRAWING:  
**SITE PLAN**

DATE:  
**15-Jul-20**


SCALE:  
**N.T.S.**

# S1

N:\Drawings\CROSS-Site Plans\Proposed\CROSS-ST-US-RAPP ALT 5C-20200715.dwg

# ALTERNATE 5D DEADEND OF NORTHERN SECTION OF RAPP ROAD

NORTH

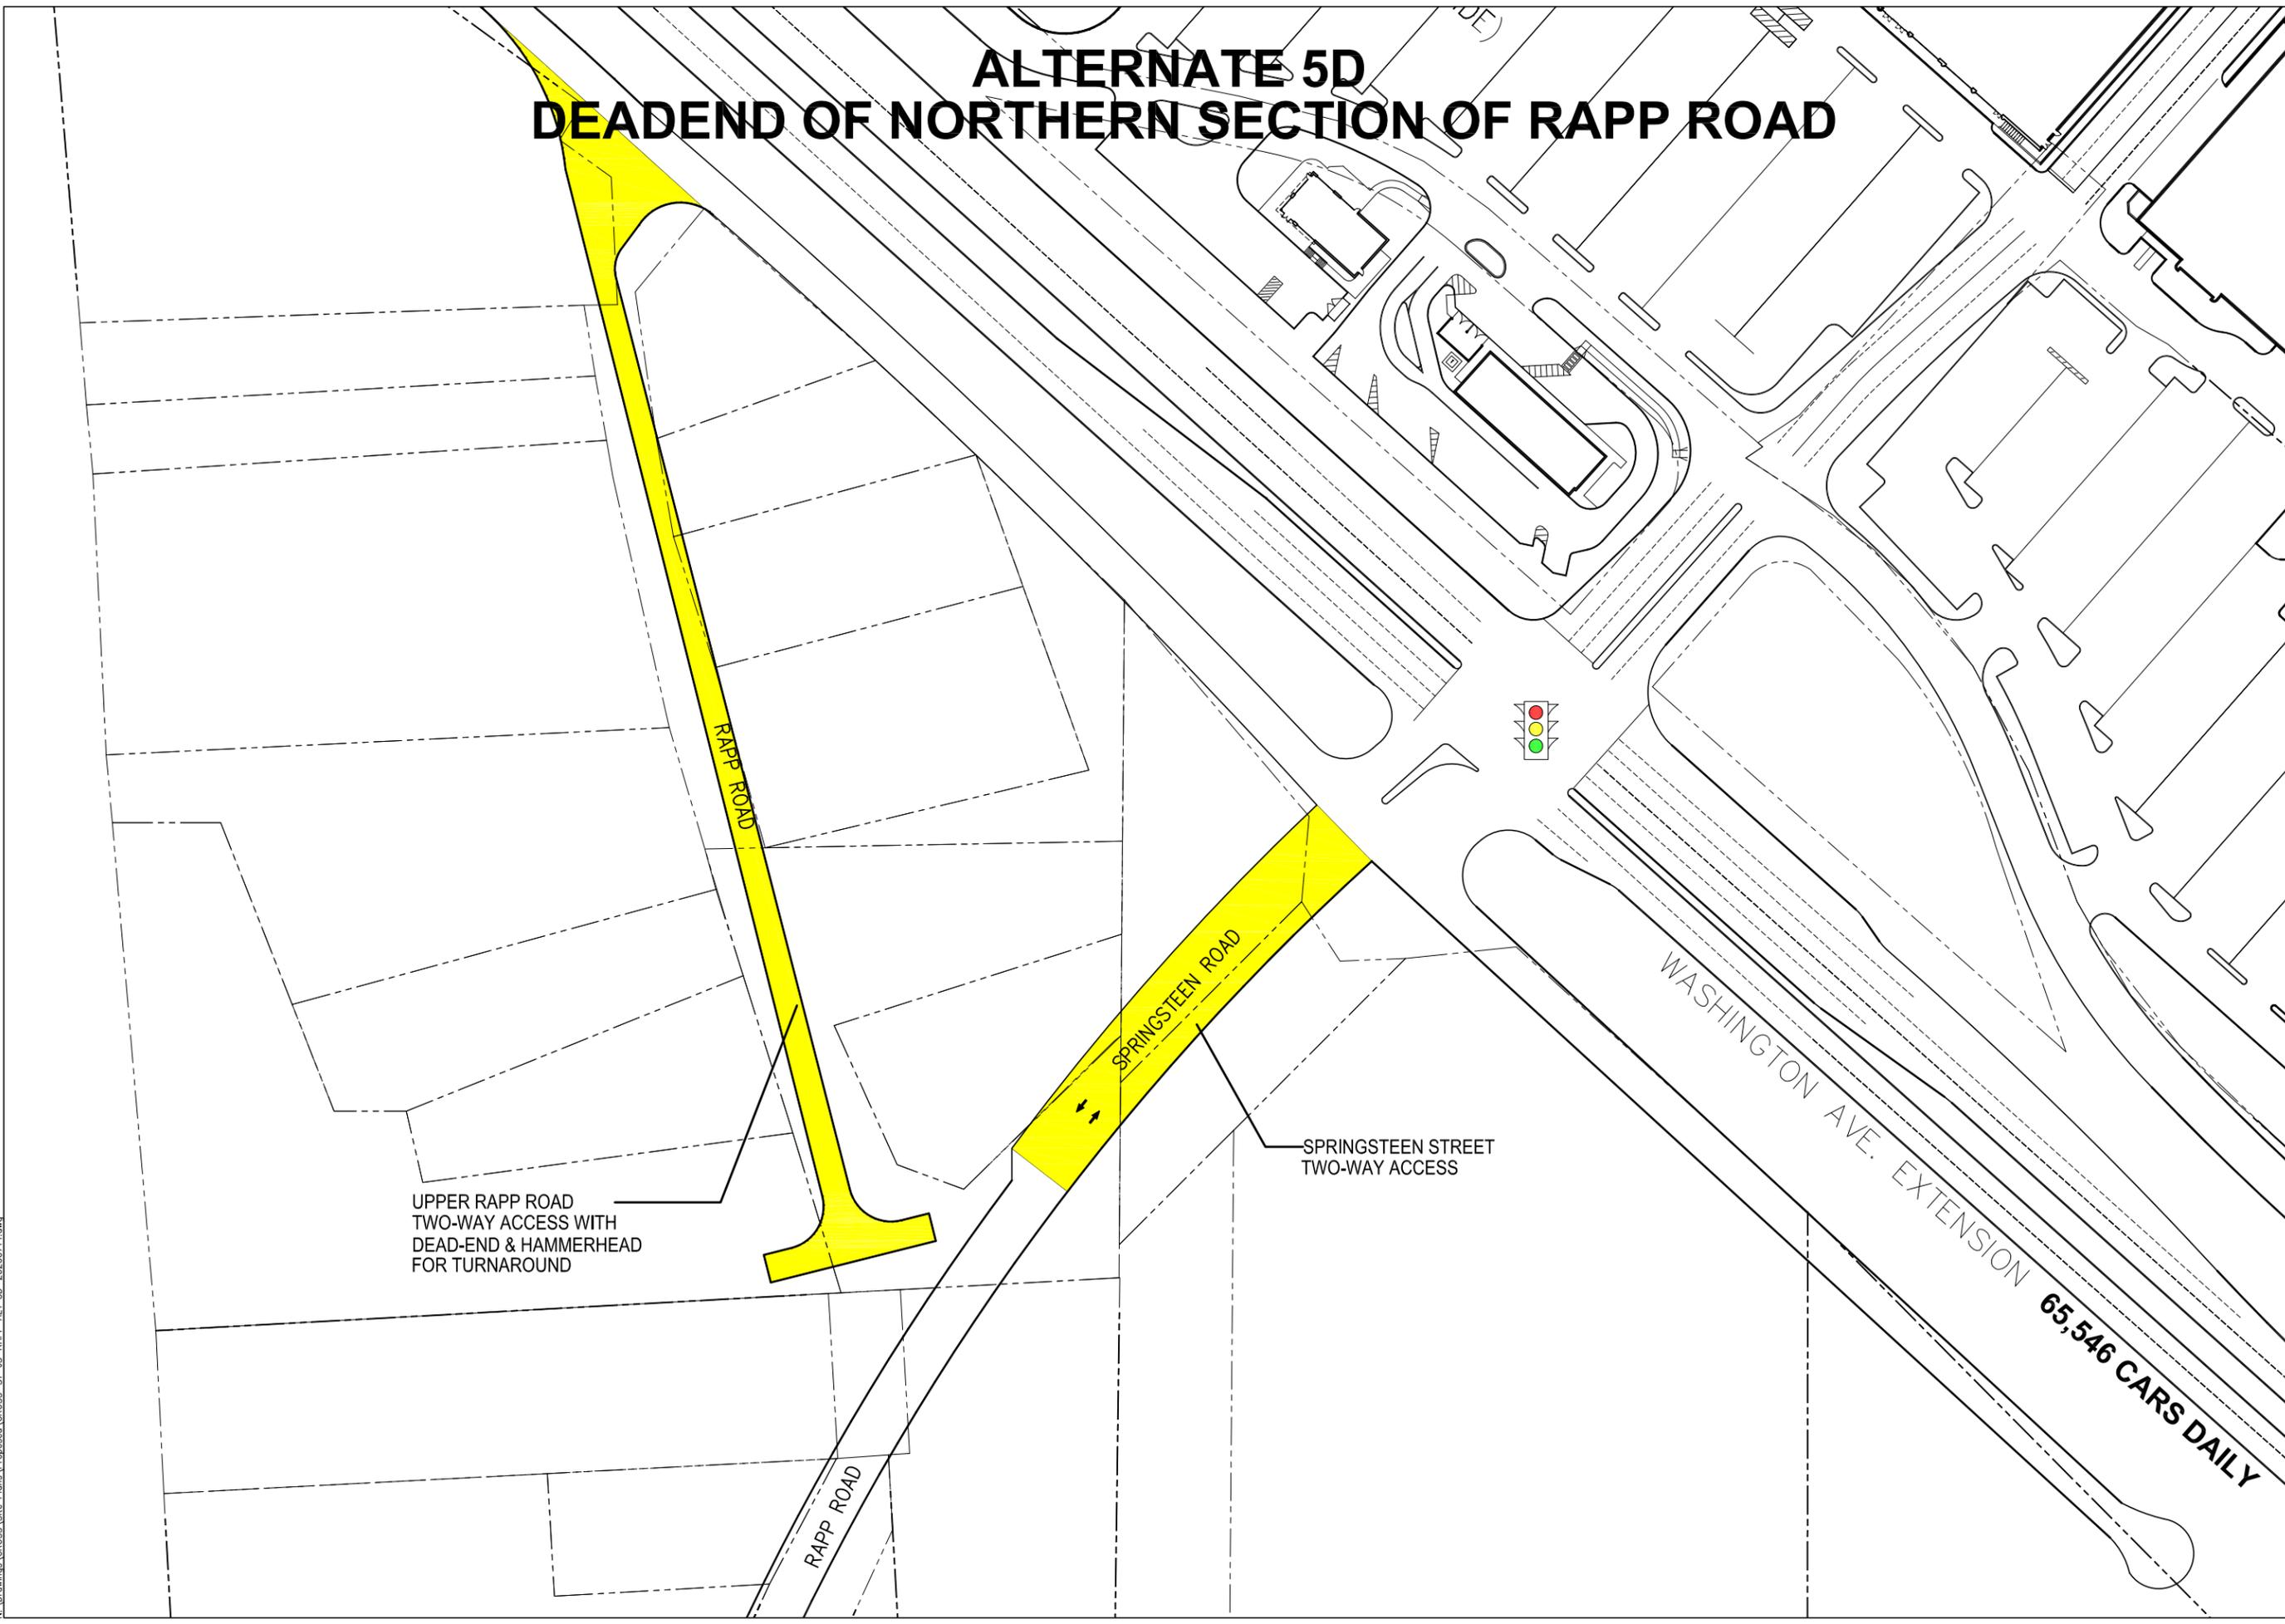

UPPER RAPP ROAD  
TWO-WAY ACCESS WITH  
DEAD-END & HAMMERHEAD  
FOR TURNAROUND

SPRINGSTEEN STREET  
TWO-WAY ACCESS

WASHINGTON AVE. EXTENSION  
65,546 CARS DAILY

LOCATION:  
**GUILDERLAND, NY**

DRAWING:  
**SITE PLAN**


DATE:  
**14-Jul-20**

SCALE:  
**N.T.S.**

# S1

# ALTERNATE 6 GIPP ROAD REALIGNMENT

NORTH

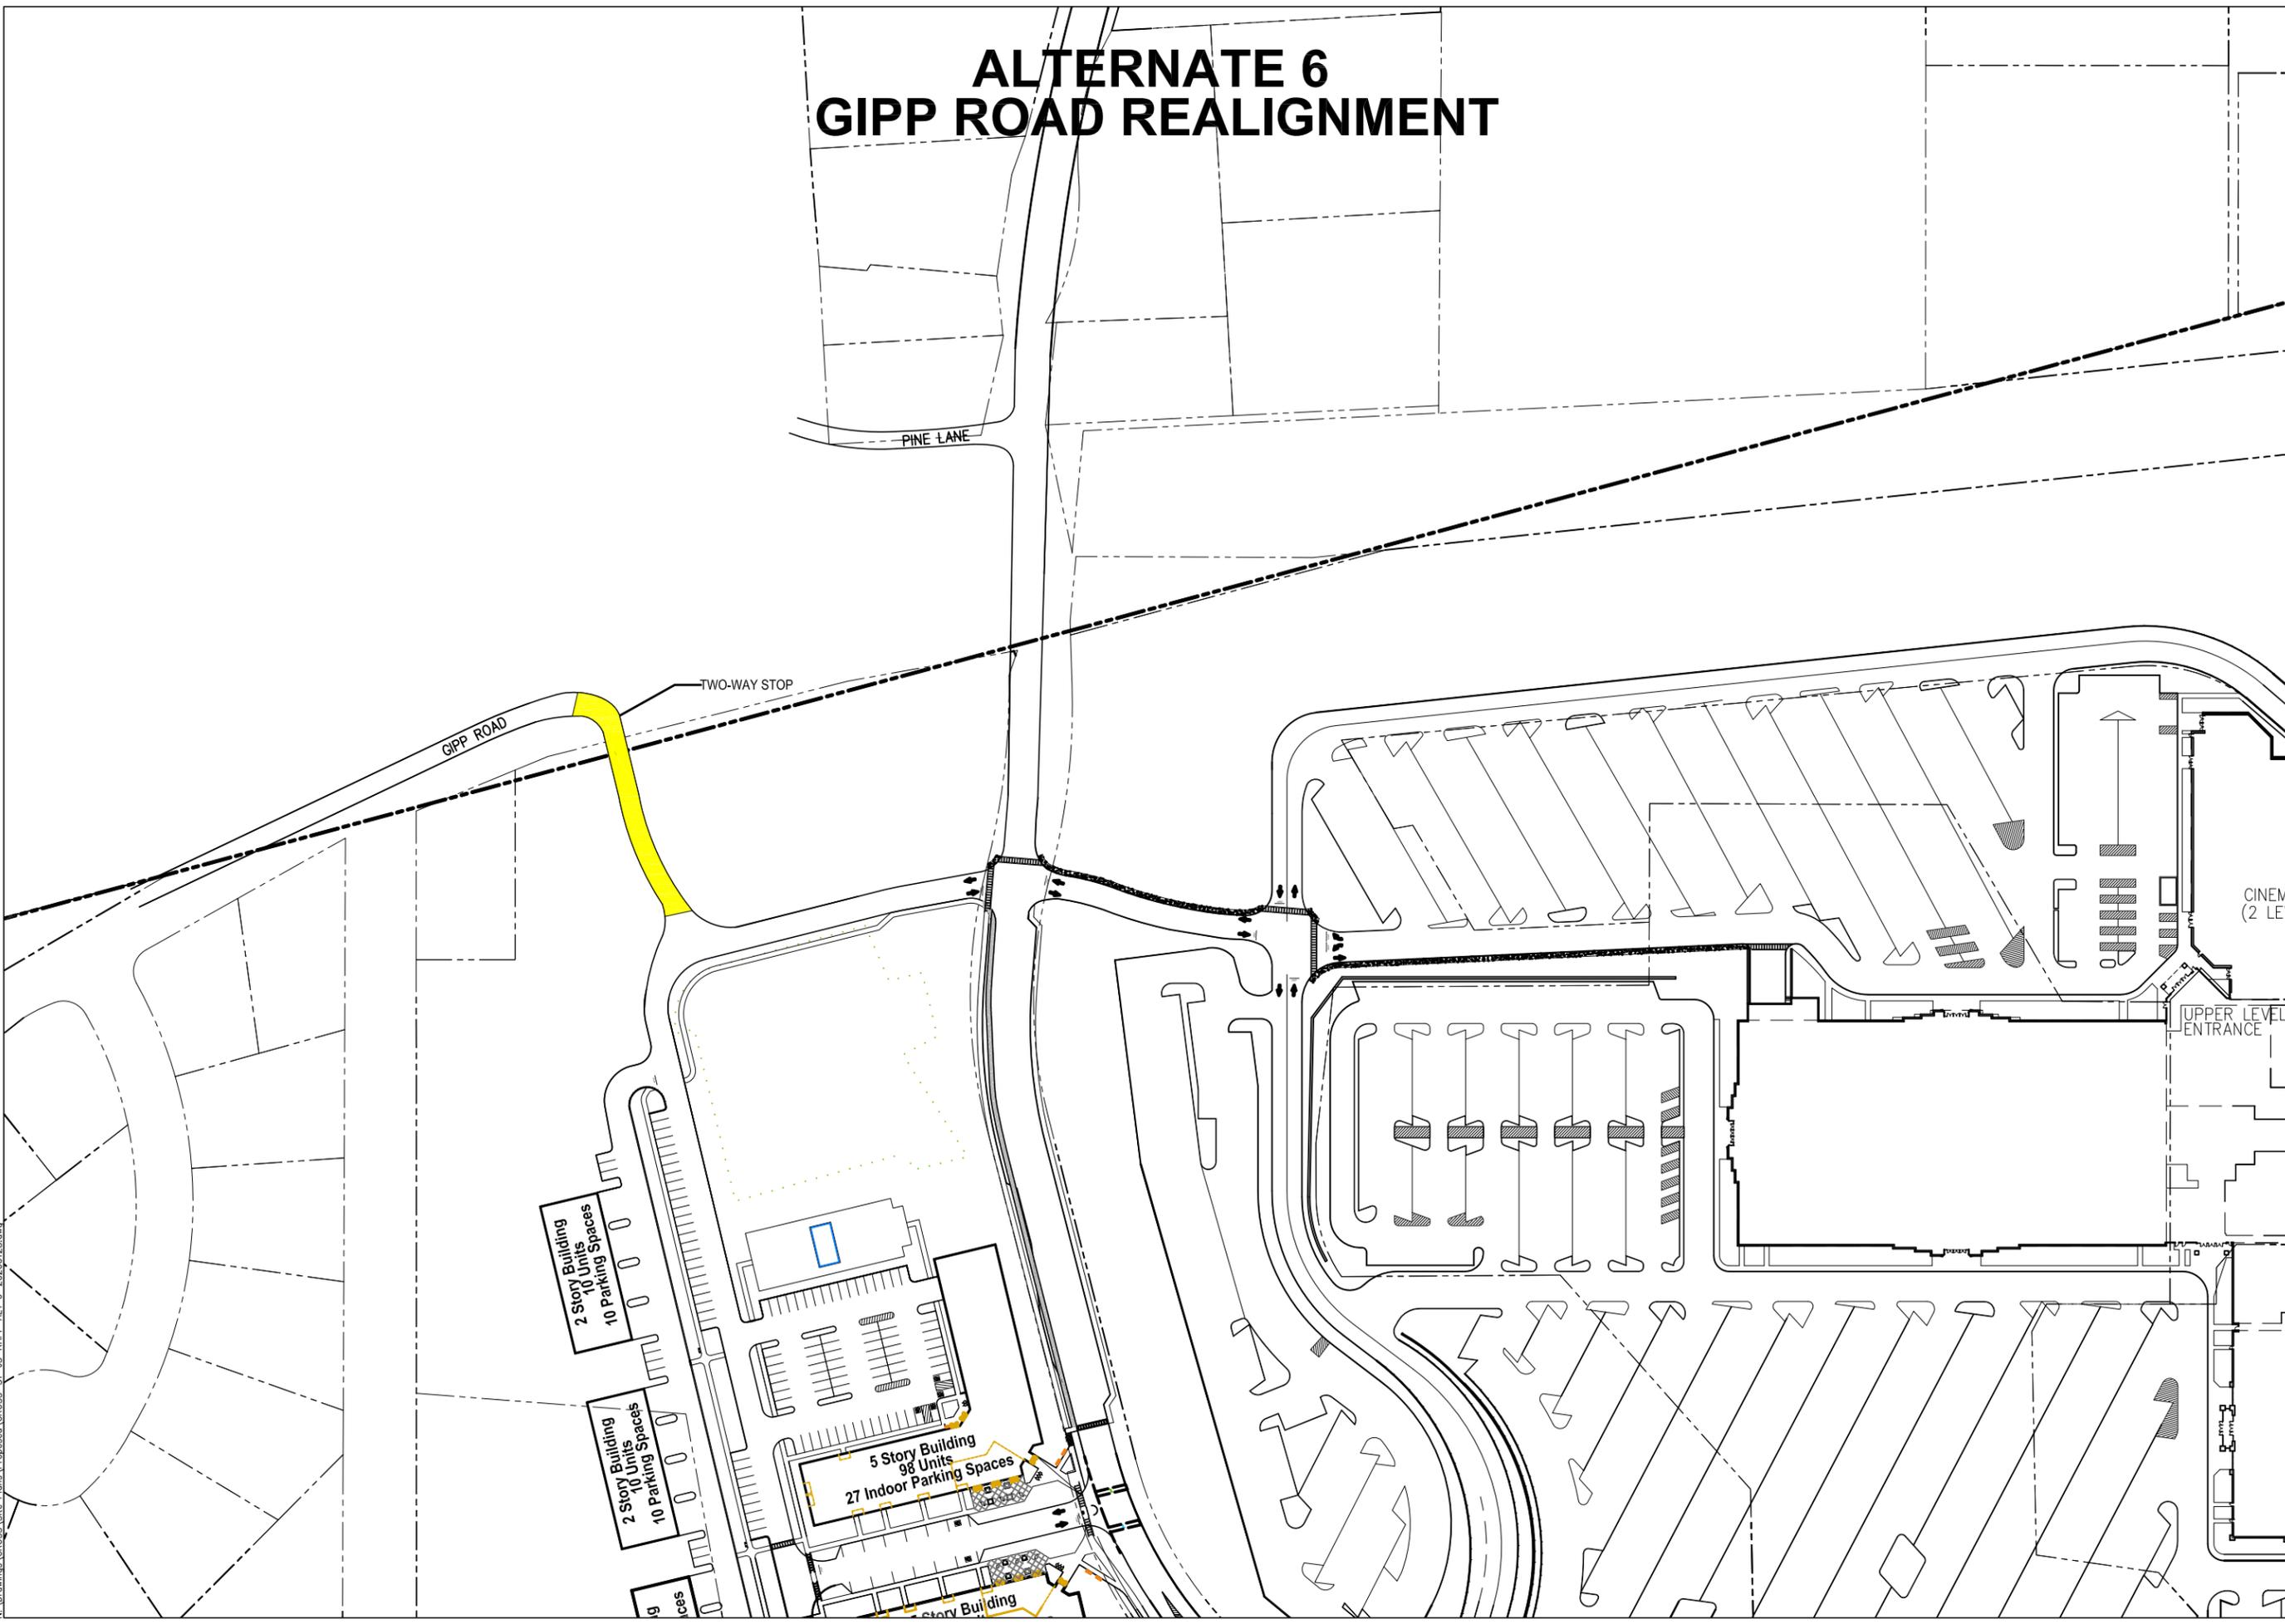

LOCATION:  
**GUILDERLAND, NY**

DRAWING:  
**SITE PLAN**

DATE:  
**28-Jan-20**


SCALE:  
**N.T.S.**

# S1

N:\Drawings\CROSS-Site Plans\Proposed\CROSS-S1-US-RAPP ALT 6-20200128.dwg

# ALTERNATE 9 RAPP ROAD REALIGNMENT

NORTH

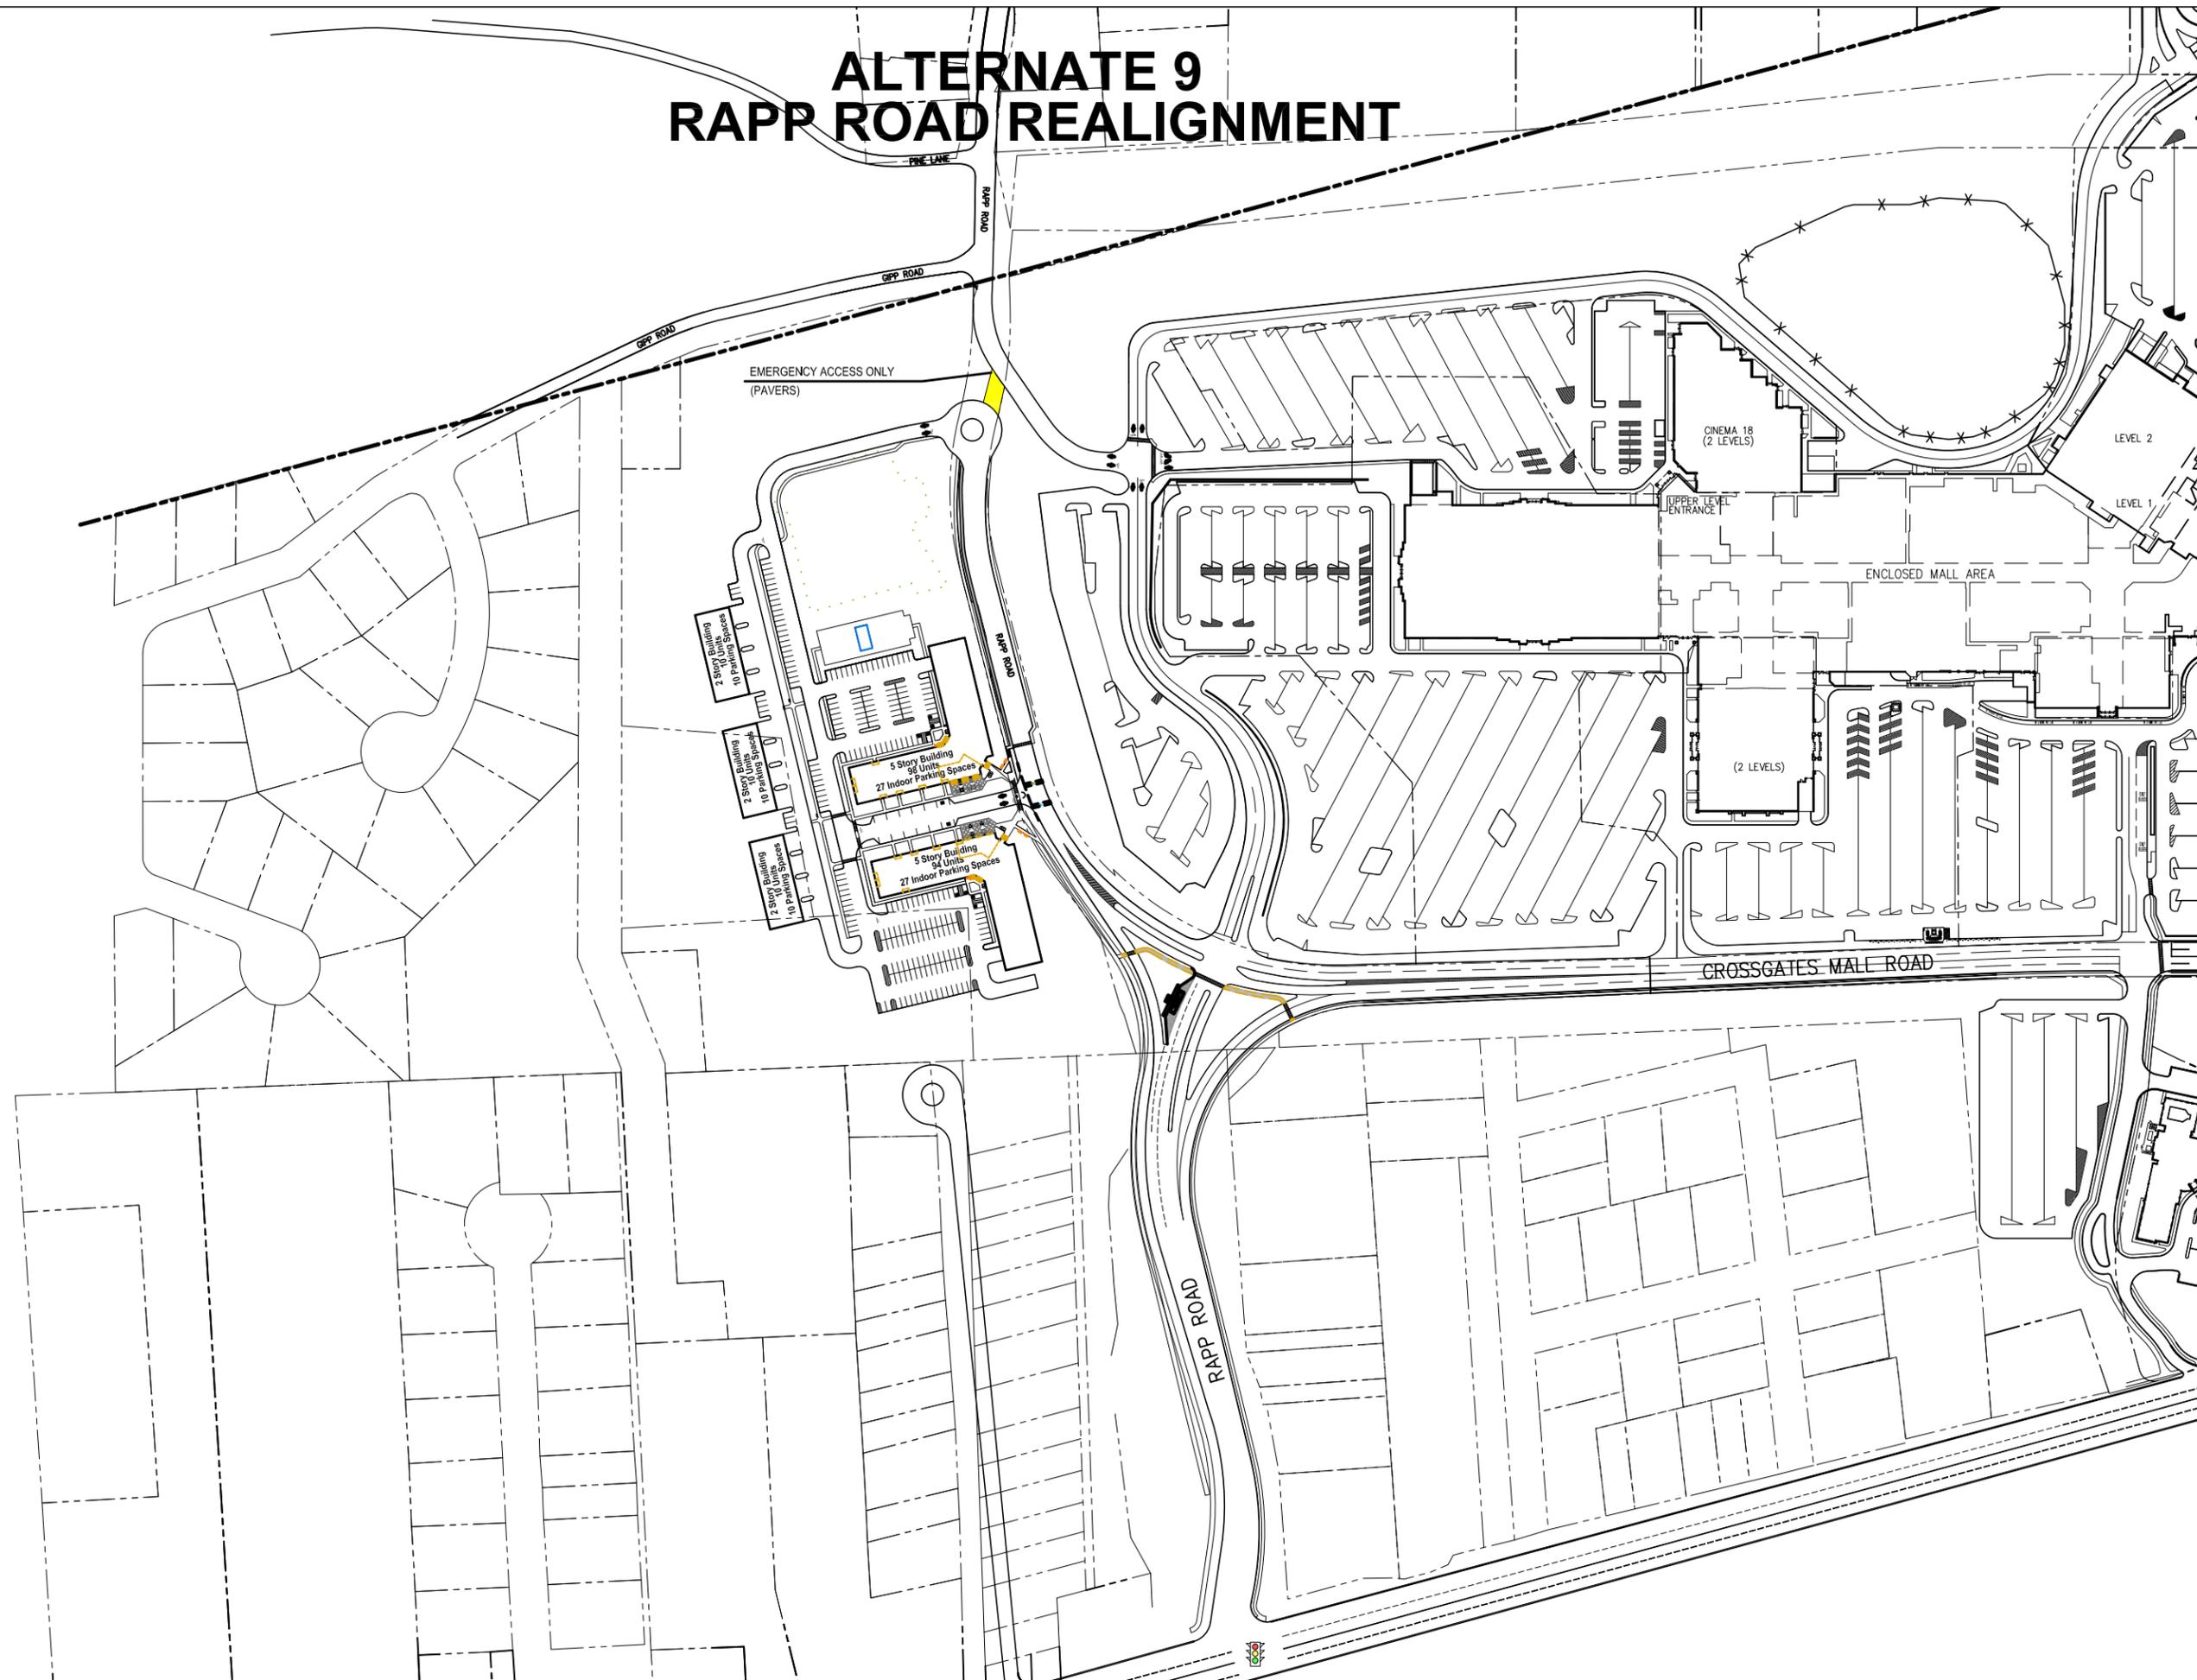

LOCATION:  
**GUILDERLAND, NY**

DRAWING:  
**SITE PLAN**

DATE:  
**11-Feb-20**

SCALE:  
**N.T.S.**

# S1