


Drawing Name: Z:\projects\31700-31799-317A1.00 Rapp Road\DWG\500\_CXX\_317A1-00-LINE OF SIGHT VISUAL STUDY.dwg Date Printed: Jul 06, 2020, 10:26am

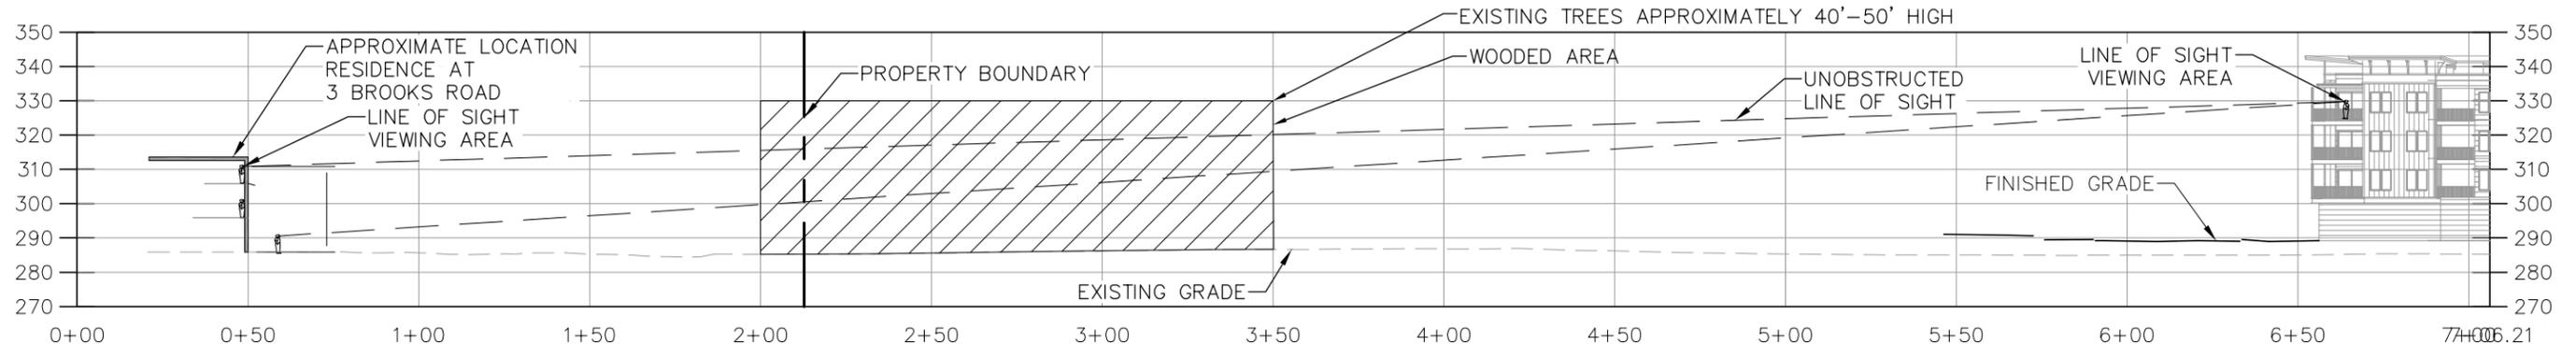

1
**LINE OF SITE PROFILE**  
 SCALE: HORIZ. 1"=50'  
 VERT. 1"=50'



**CONCEPT PLAN - NOT FOR CONSTRUCTION**

ALL RIGHTS RESERVED. COPY OR REPRODUCTION OF THIS DRAWING OR DOCUMENT, OR ANY PORTION THEREOF, WITHOUT THE EXPRESS WRITTEN PERMISSION OF CHAZEN ENGINEERING, LAND SURVEYING & LANDSCAPE ARCHITECTURE CO., D.P.C. IS PROHIBITED. THIS DRAWING OR DOCUMENT IS NOT INTENDED OR REPRESENTED TO BE SUITABLE FOR ANY PURPOSE OTHER THAN THE SPECIFIC PROJECT, APPLICATION AND SITUATION FOR WHICH IT WAS INTENDED. ANY MODIFICATION OF THIS DRAWING OR DOCUMENT, OR ANY USE FOR ANY PROJECT, APPLICATION OR SITUATION OTHER THAN THAT FOR WHICH IT WAS INTENDED, WILL BE AT USER'S SOLE RISK AND WITHOUT LIABILITY TO CHAZEN ENGINEERING, LAND SURVEYING & LANDSCAPE ARCHITECTURE CO., D.P.C.

IT IS A VIOLATION OF NEW YORK STATE EDUCATION LAW FOR ANY PERSON TO ALTER THIS DRAWING OR DOCUMENT IN ANY WAY, UNLESS HE OR SHE IS ACTING UNDER THE DIRECTION OF A LICENSED DESIGN PROFESSIONAL (PROFESSIONAL ENGINEER, LAND SURVEYOR, ARCHITECT OR LANDSCAPE ARCHITECT). IF THIS DRAWING OR DOCUMENT IS ALTERED, THE ALTERING DESIGN PROFESSIONAL SHALL AFFIX TO THE DRAWING OR DOCUMENT HIS OR HER SEAL, THE NOTATION "ALTERED BY" FOLLOWED BY HIS OR HER SIGNATURE, THE DATE OF SUCH ALTERATION, AND A SPECIFIC DESCRIPTION OF THE ALTERATION.

**CHAZEN ENGINEERING, LAND SURVEYING**  
**LANDSCAPE ARCHITECTURE CO., D.P.C.**

**Office Locations:**

<input type="checkbox"/> Hudson Valley Office: 21 Fox Street Poughkeepsie, New York 12601 Phone: (845) 454-3980	<input checked="" type="checkbox"/> Capital District Office: 547 River Street Troy, New York 12180 Phone: (518) 273-0055	Nashville Tennessee Office: 2416 21st Ave S. (Suite 103) Nashville, Tennessee 37212 Phone: (615) 380-1359
<input type="checkbox"/> North Country Office: 20 Elm Street (Suite 110) Glens Falls, New York 12801 Phone: (518) 812-0513	<input type="checkbox"/> Westchester NY Office: 1 North Broadway, Suite 803 White Plains, New York 10601 Phone: (914) 997-8510	Chattanooga Tennessee Office: 1426 Williams St. (Suite 12) Chattanooga, Tennessee 37408 Phone: (423) 241-6575

**RAPP ROAD RESIDENTIAL DEVELOPMENT**

**LINE OF SIGHT WITH NO BERM**

TOWN OF GUILDERLAND, ALBANY COUNTY, NEW YORK

designed TCC	checked
date 07/02/20	scale AS SHOWN
project no. 317A1.00	
sheet no. <b>LS1</b>	