


H:\Projects\Guilderland\McKownville storm sewer\McKownville\dwg\McKownville.dwg 6/8/2010 3:42:11 PM EDT

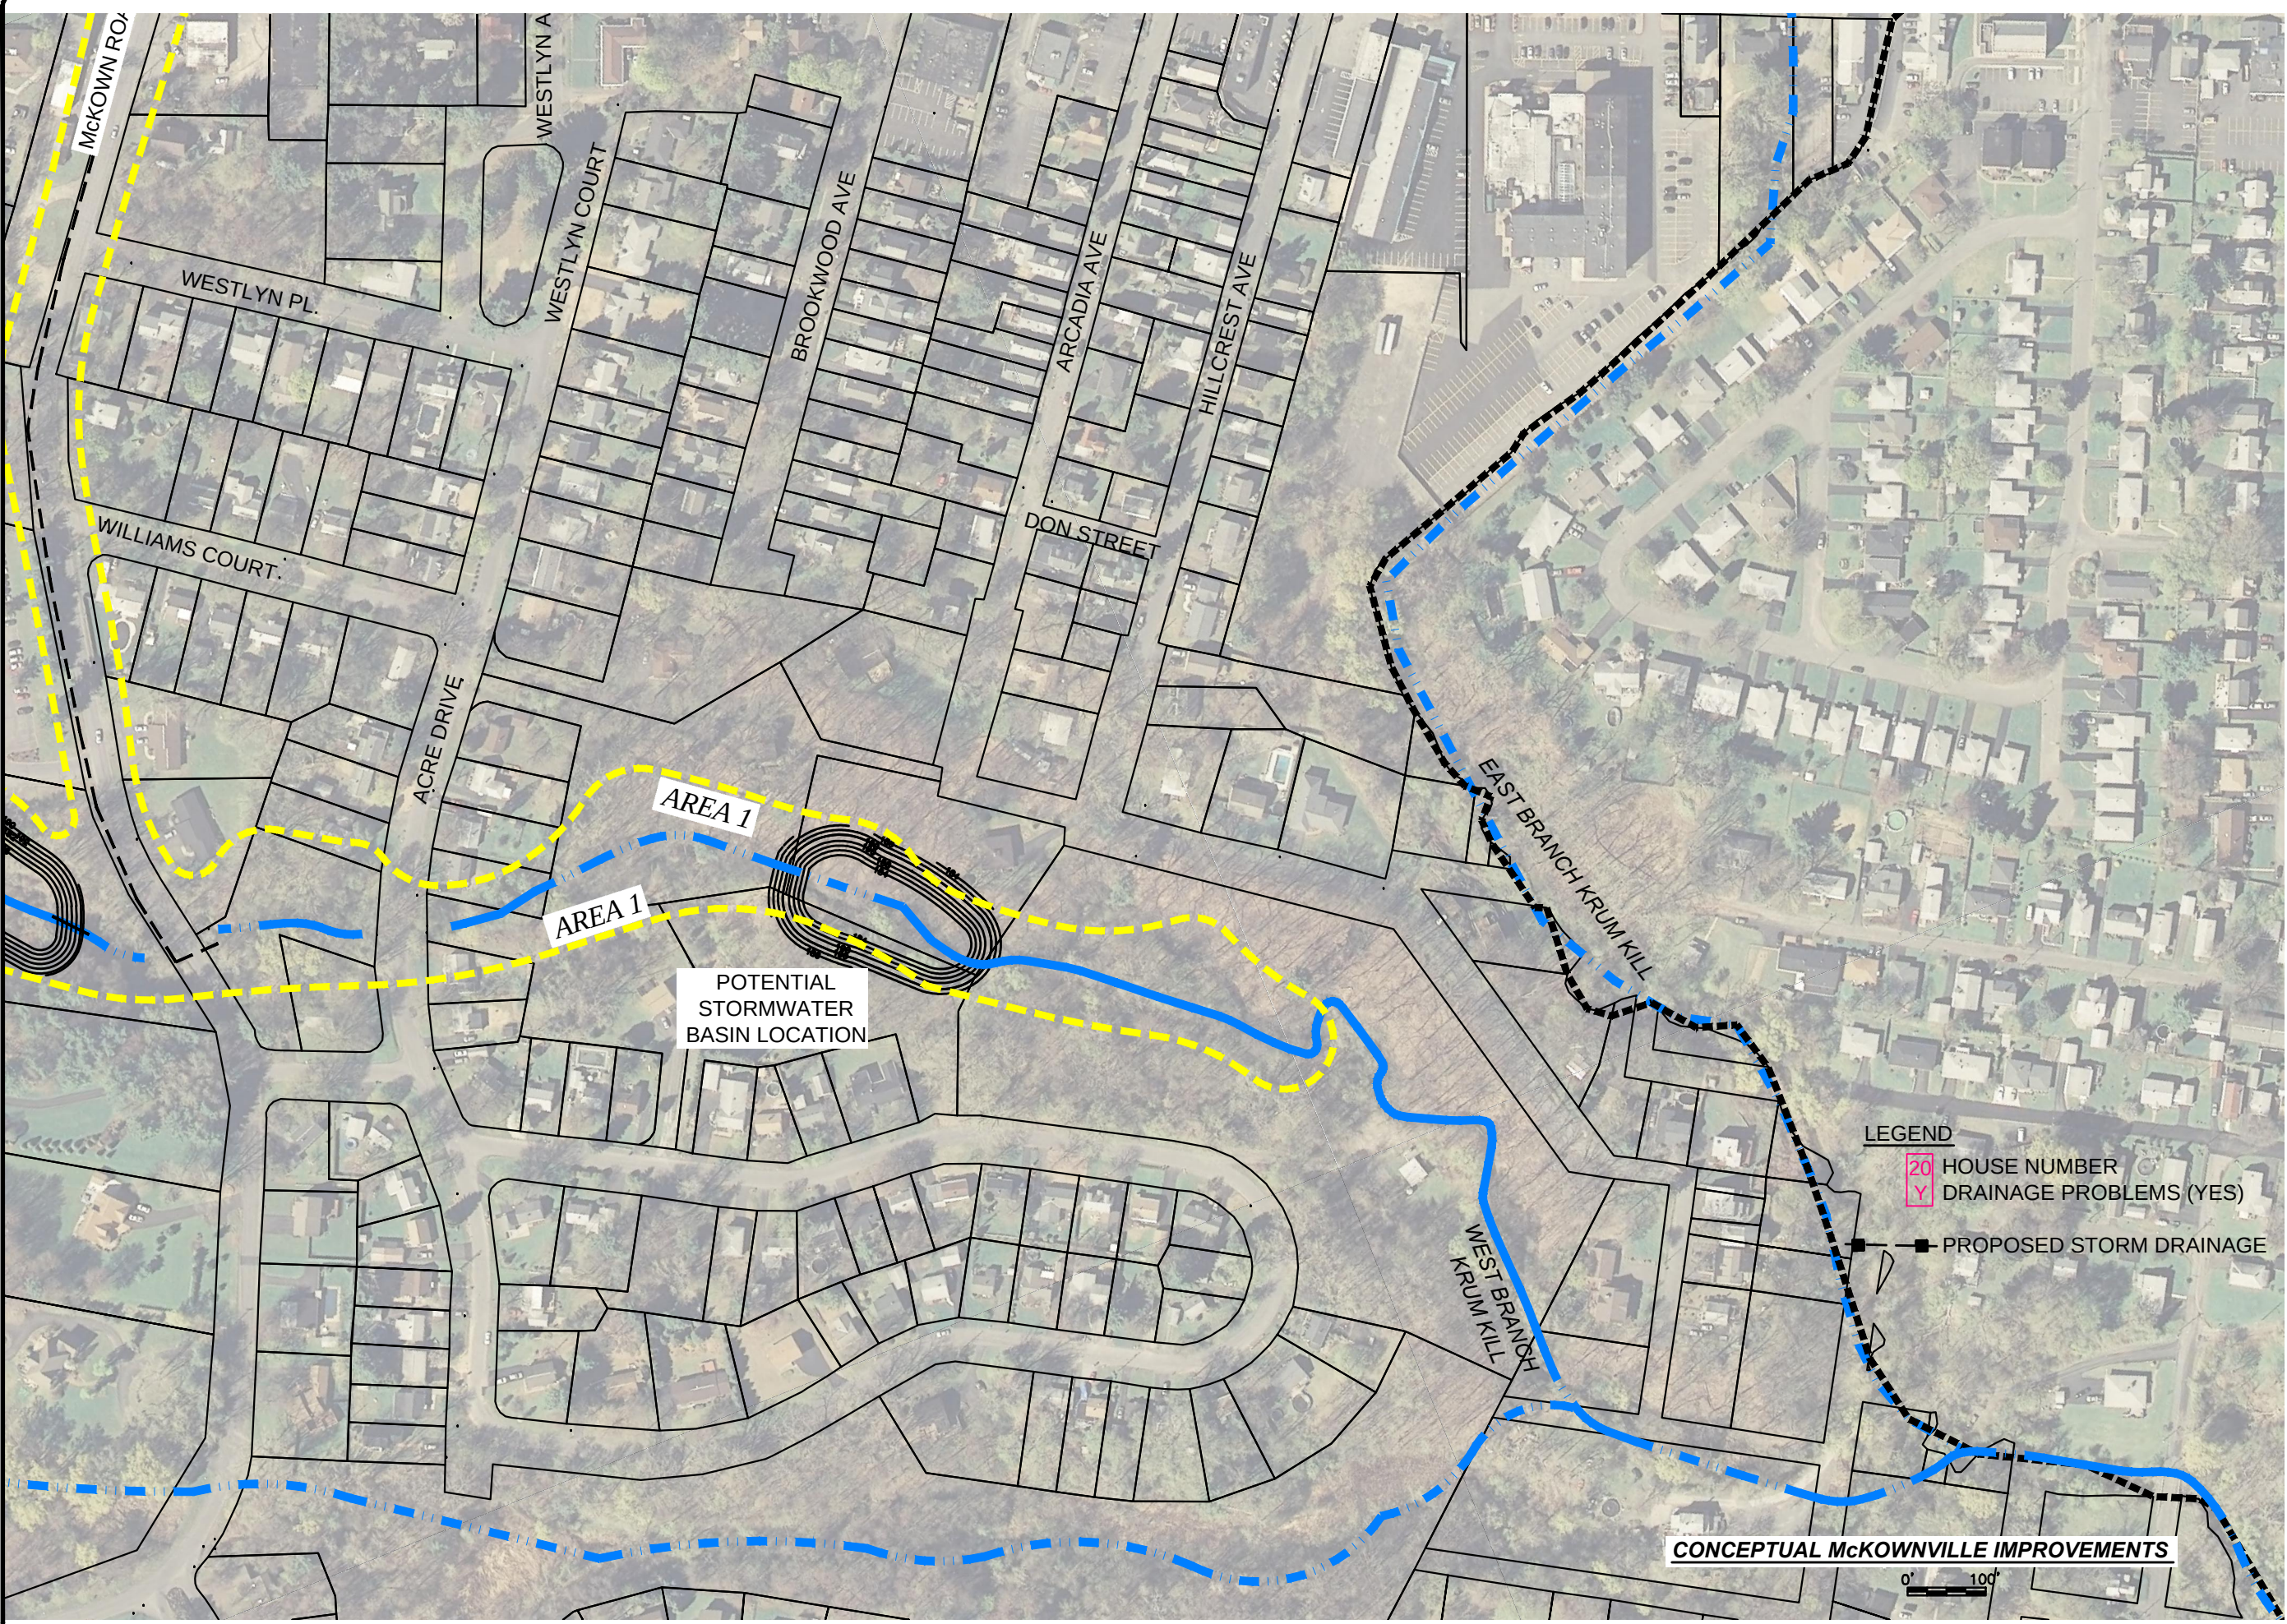

REVISIONS	
NO.	DATE

DATE	DRAWN BY	SCALE	REVIEWED BY	PROJECT NO.	FILE
JUNE 2010					

**DELAWARE ENGINEERING, P.C.**
CIVIL AND ENVIRONMENTAL ENGINEERING

8-12 DIETZ STREET, SUITE 303, ONEONTA, NY 13820 - 607.432.8073
28 MADISON AVENUE EXTENSION, ALBANY, NY 12203 - 518.452.1290
6 TOWNSEND STREET, WALTON, NY 13866 - 607.886.9234

McKOWNVILLE DRAINAGE SYSTEM
TOWN OF GUILDERLAND, NY

**CONCEPTUAL
McKOWNVILLE
IMPROVEMENTS**

APPENDIX:
B - 4