

Site 2 - Special Use Permit Submission

Town of Guilderland, Albany County, New York



End Limits of Road Diet
10' Wide Multi Use Trail Completed in Site 1 Work
Island Landscaping Completed in Site 1 Work
CDTA Bus Stop Completed in Site 2 Work
10' Wide Multi Use Trail Completed in Site 2 Work

5' Wide Sidewalk Completed in Site 1 Work

Rapp Road "Road Diet" Completed in Site 2 Work

Northerly Driveway

Southerly Driveway

Lawton Terrace

Gabriel Terrace

CHANNELIZED MOUNTABLE ISLAND COMPLETED IN SITE 2 WORK

Connection to Mall Completed in Site 2 Work

End Limits of Road Diet

End Limits of Road Diet

End Limits Roundabout By CDTA Completed in Site 2 Work

COSTCO
WHOLESALE

★ **MACYS**

REGAL
CINEMAS

DICK'S
Sporting Goods

BEST BUY

Burlington
Coat Factory

JCPenney

Homewood Suites
Tru by Hilton

US 20 (Western Ave)

20

Alton Road

Crossgates Mall Road

Crossgates Mall Ring Road

Washington Ave. Ext.

NYS Thruway

87

NEW YORK
STATE
90

I-87 Northway

Legend

- Modify or Install New Traffic Signal
- Final Pavement Marking Configuration
- Final Pavement Configuration
- 5' Wide Sidewalk
- 10' Wide Multi Use Trail

Not To Scale

Site 2 - Special Use Permit Submission - Rapp Road

Town of Guilderland, Albany County, New York



Rapp Road - Road Diet


Scale: 1" = 30'

Legend

- Modify or Install New Traffic Signal
- Final Pavement Marking Configuration
- Final Pavement Configuration
- 5' Wide Sidewalk
- 10' Wide Multi Use Trail


Site 2 - Special Use Permit Submission - Crossgates Mall Road and Roundabout

Town of Guilderland, Albany County, New York

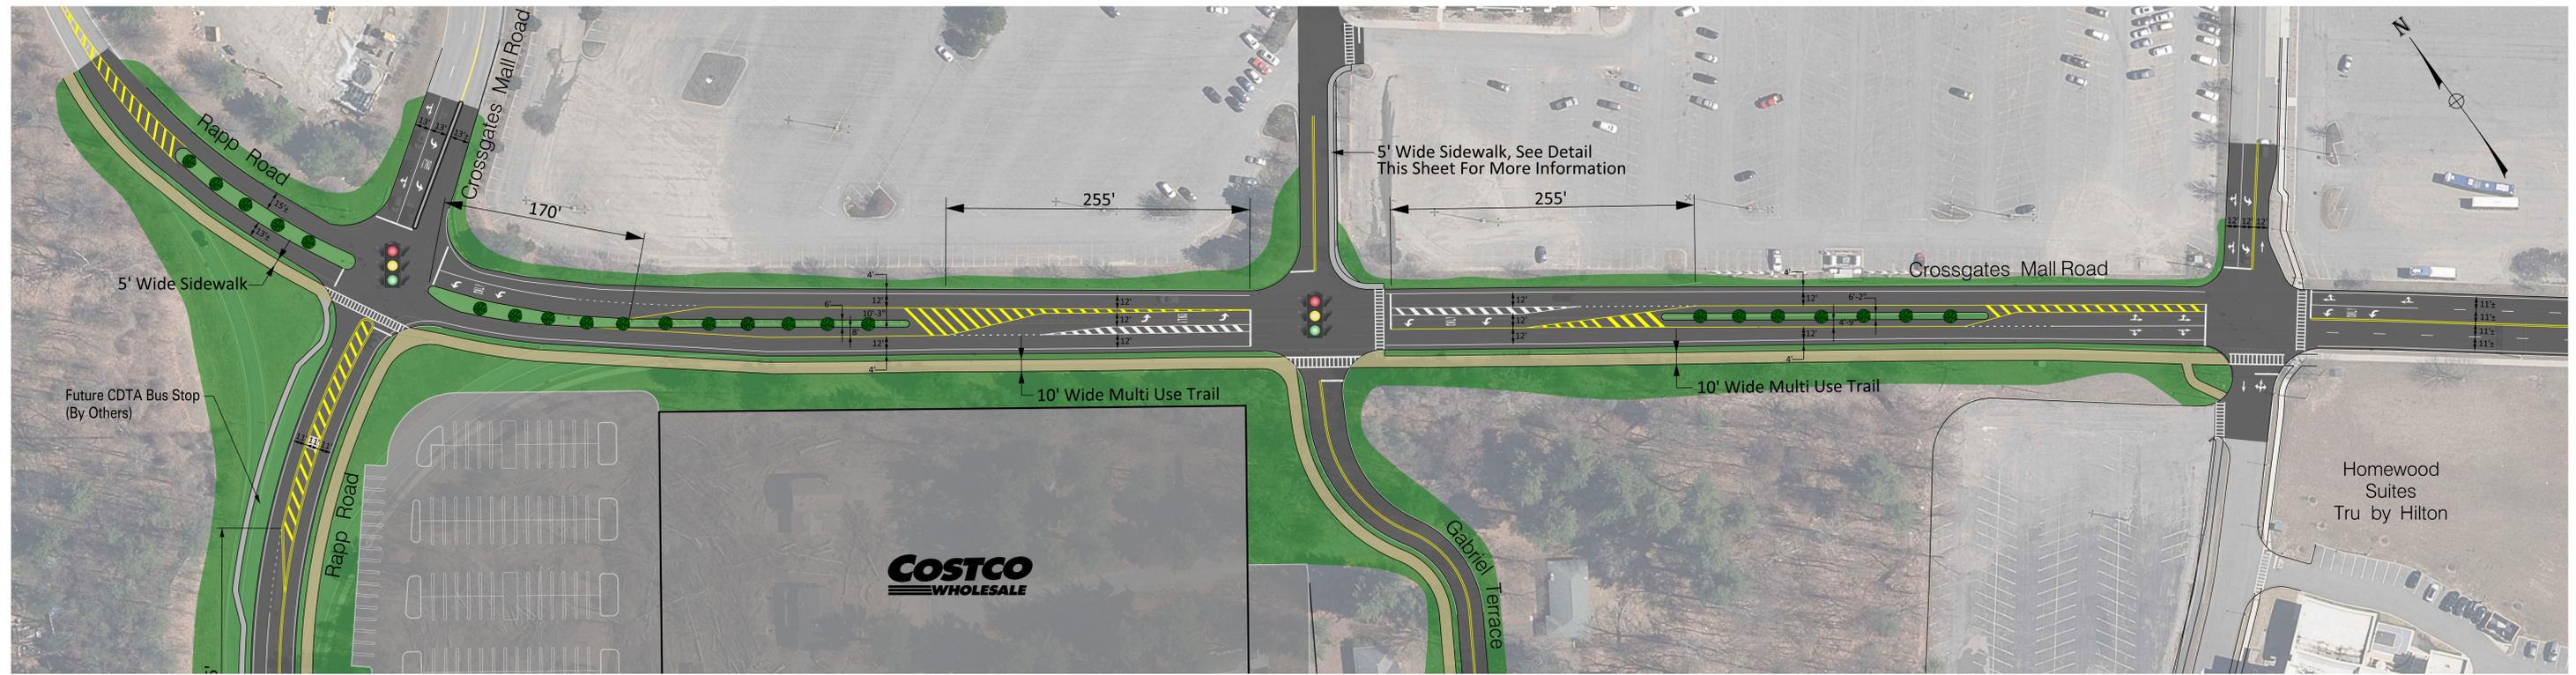

Crossgates Mall Road - Road Diet

Scale: 1"=40'

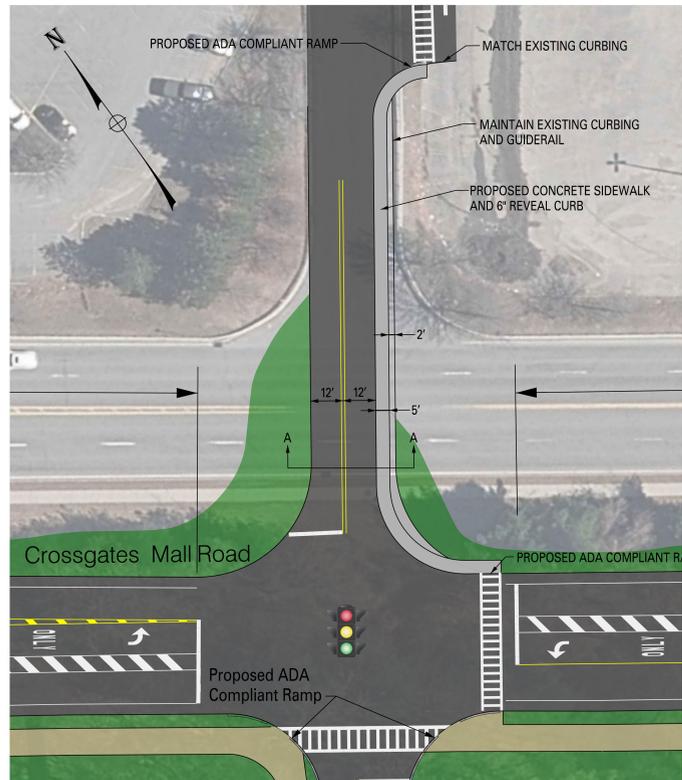

Design Detail - Sidewalk To Dick's Entrance

Scale: 1"=20'



EXISTING SECTION A-A

Scale: 1"=2'



PROPOSED SECTION A-A

Scale: 1"=2'



Crossgates Mall Road at I-87 Ramps Roundabout (CDTA)

Note: The design of this roundabout was completed by Creighton Manning, LLP for CDTA. Construction is scheduled for Spring of 2023.

Scale: 1"=40'

Legend

- Modify or Install New Traffic Signal
- Final Pavement Marking Configuration
- Final Pavement Configuration
- 5' Wide Sidewalk
- 10' Wide Multi Use Trail