


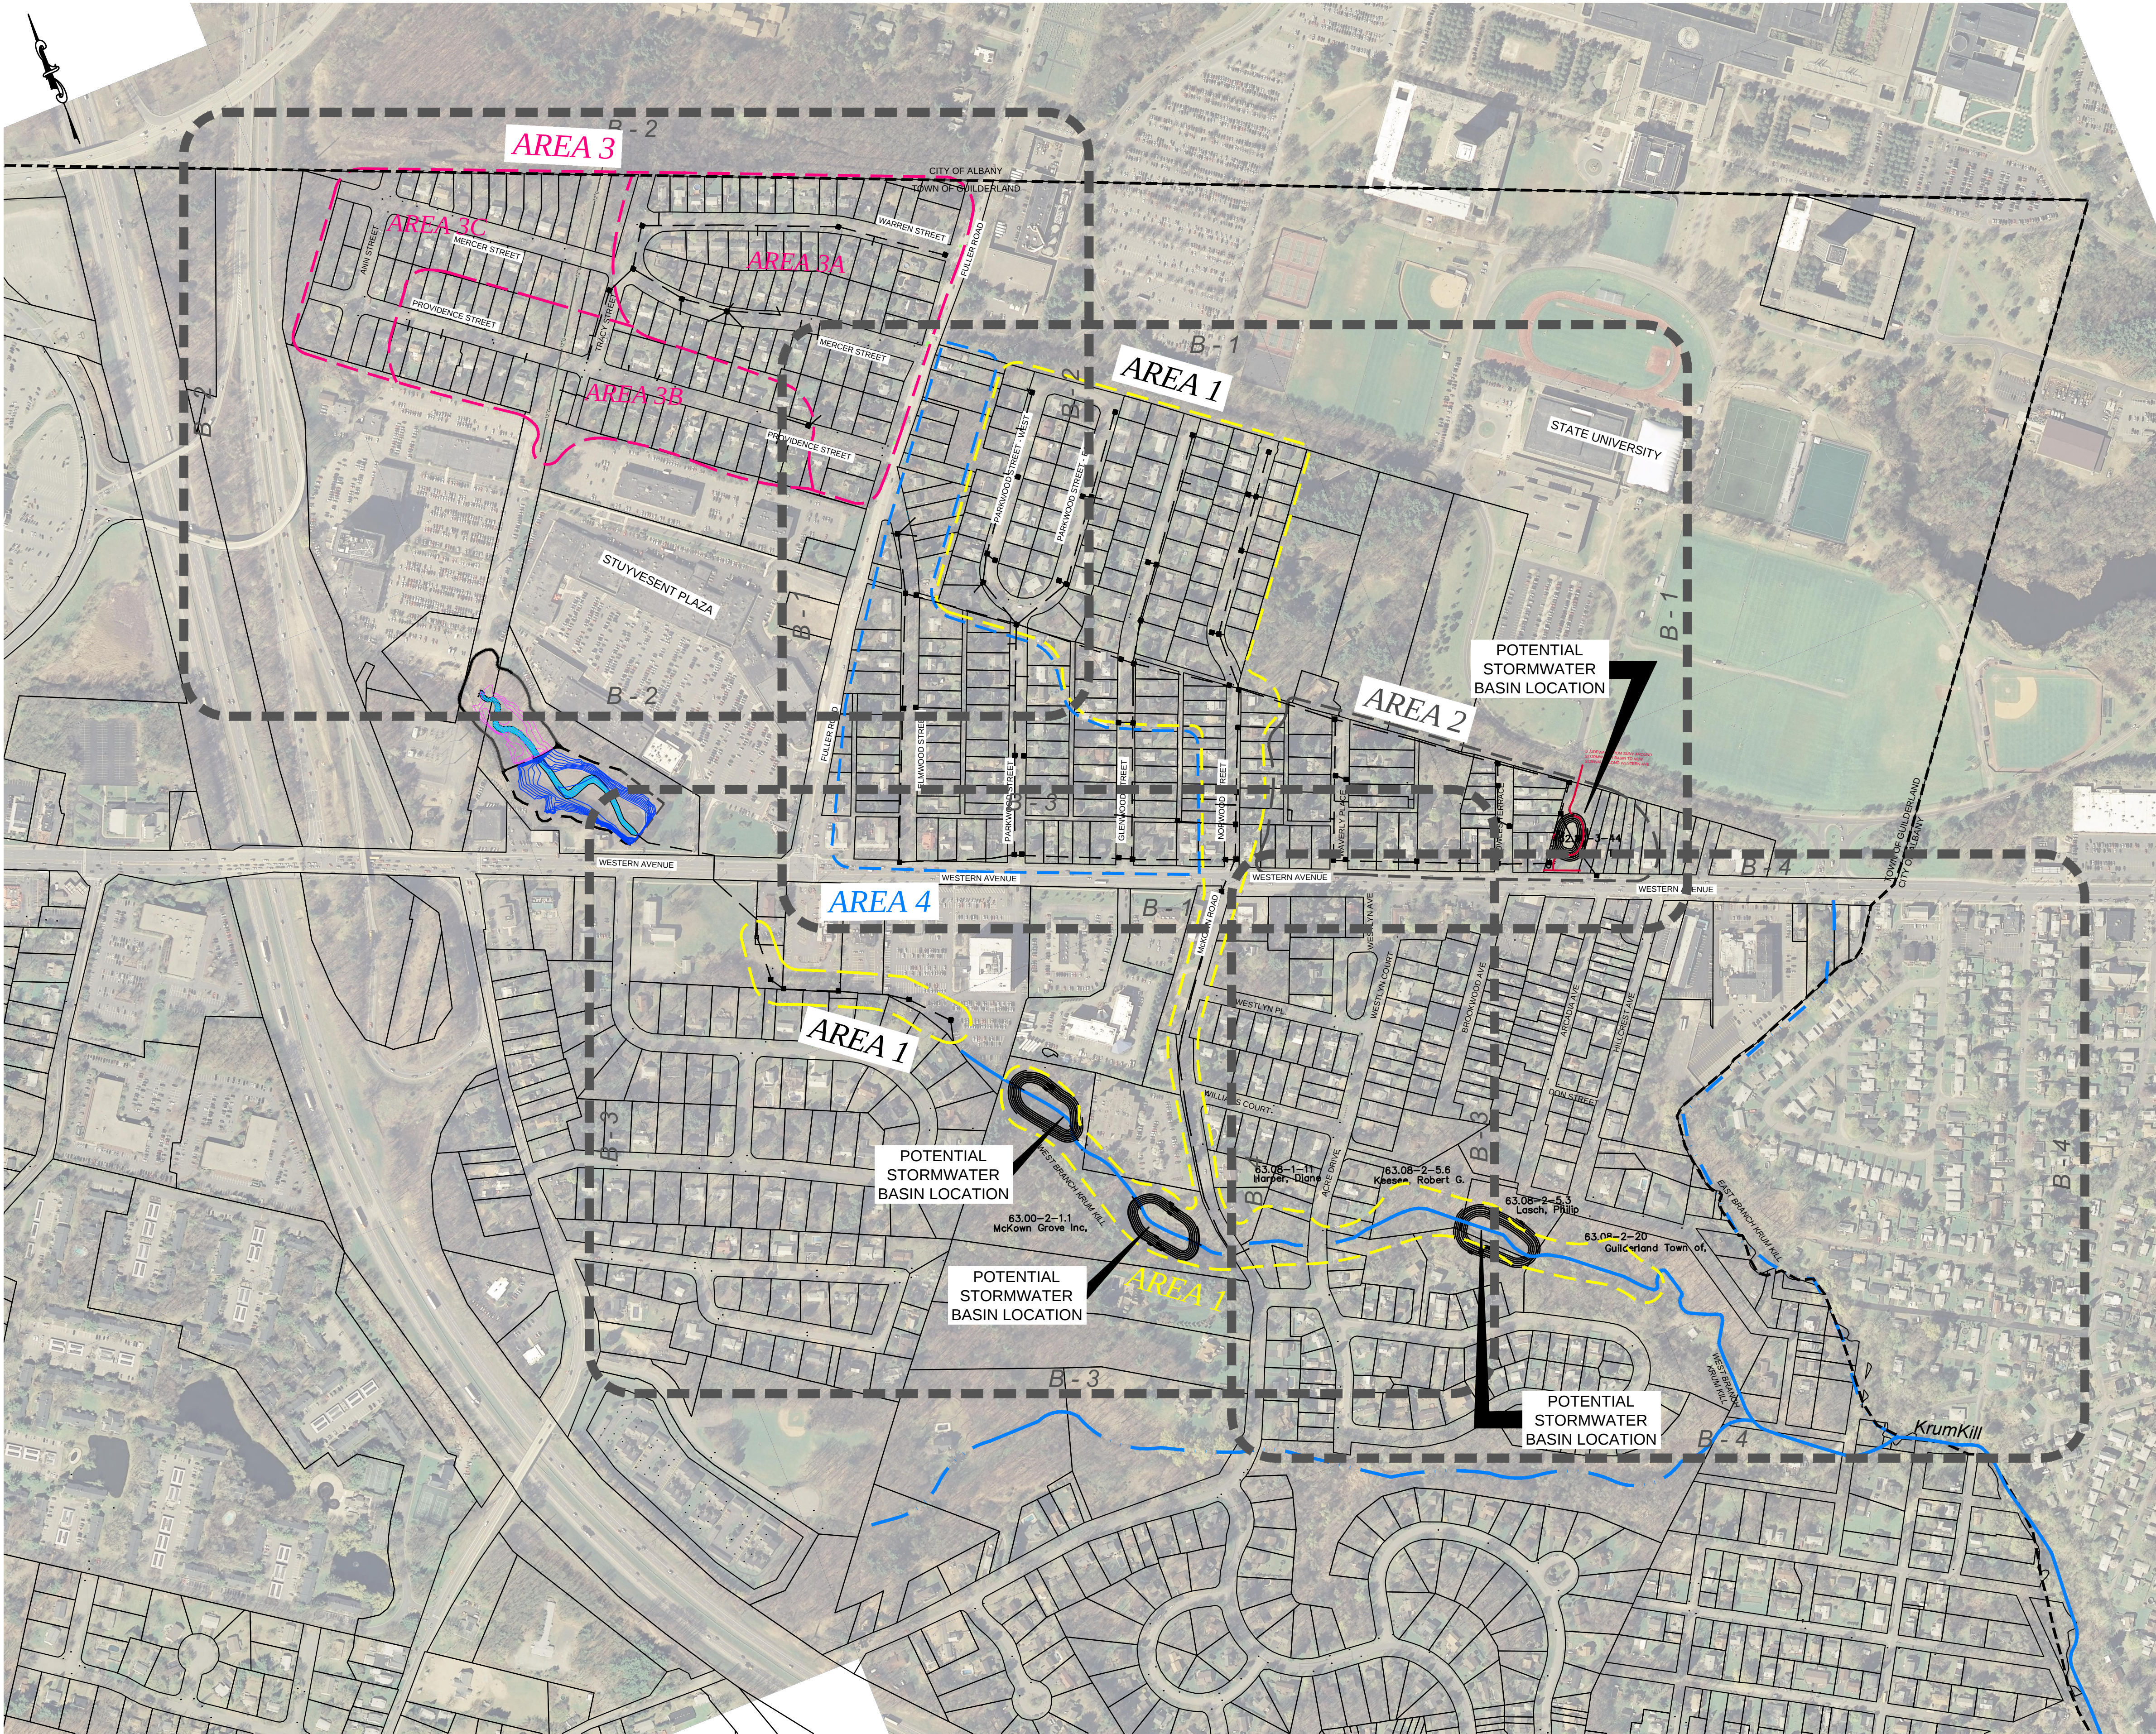

INDEX MAP 0' 300'

DATE:	JUNE 2010
DRAWN BY:	KJ
SCALE:	AS SHOWN
REVIEWED BY:	FMG
PROJECT NO.:	
FILE:	

DELAWARE ENGINEERING, P.C.
CIVIL AND ENVIRONMENTAL ENGINEERING

8-12 DIETZ STREET, SUITE 303, ONEONTA, NY 13820 - 607.432.8073
28 MADISON AVENUE EXTENSION, ALBANY, NY 12203 - 518.452.1290
6 TOWNSEND STREET, WALTON, NY 13856 - 607.865.9254

REVISIONS	
NO.	DESCRIPTION

McKOWNVILLE DRAINAGE SYSTEM
TOWN OF GUILDERLAND, NY

**CONCEPTUAL
IMPROVEMENTS MAP**