


TYPICAL SIDEWALK SECTION - ASPHALT MAINTENANCE STRIP





TYPICAL SIDEWALK SECTION - GRASS MAINTENANCE STRIP

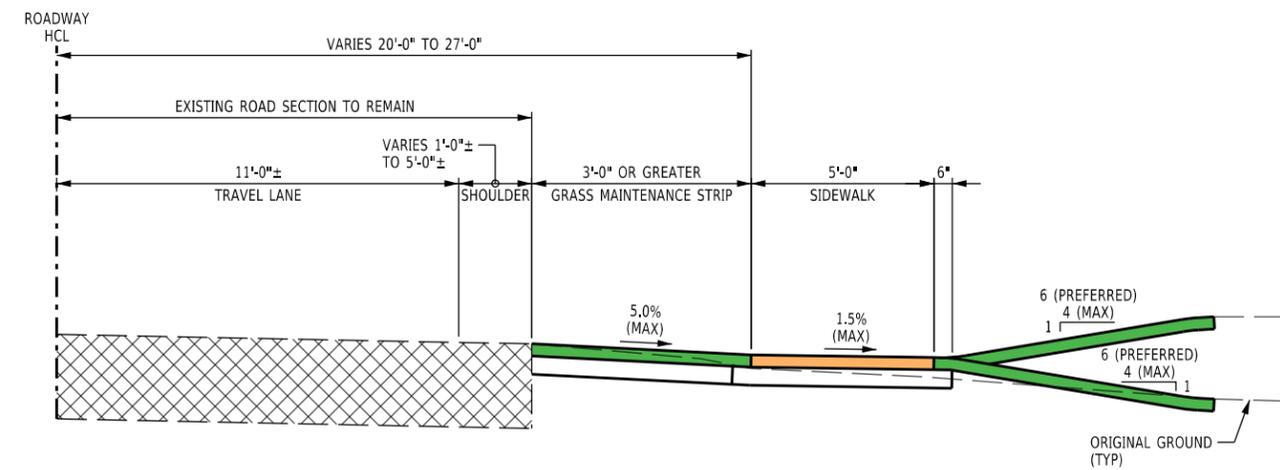

SIDEWALK IMPROVEMENTS
 CARMAN ROAD AND EAST OLD STATE ROAD
 PIN 1085.49 & PIN 1762.61
 TOWN OF GUILDERLAND,
 ALBANY COUNTY, NEW YORK



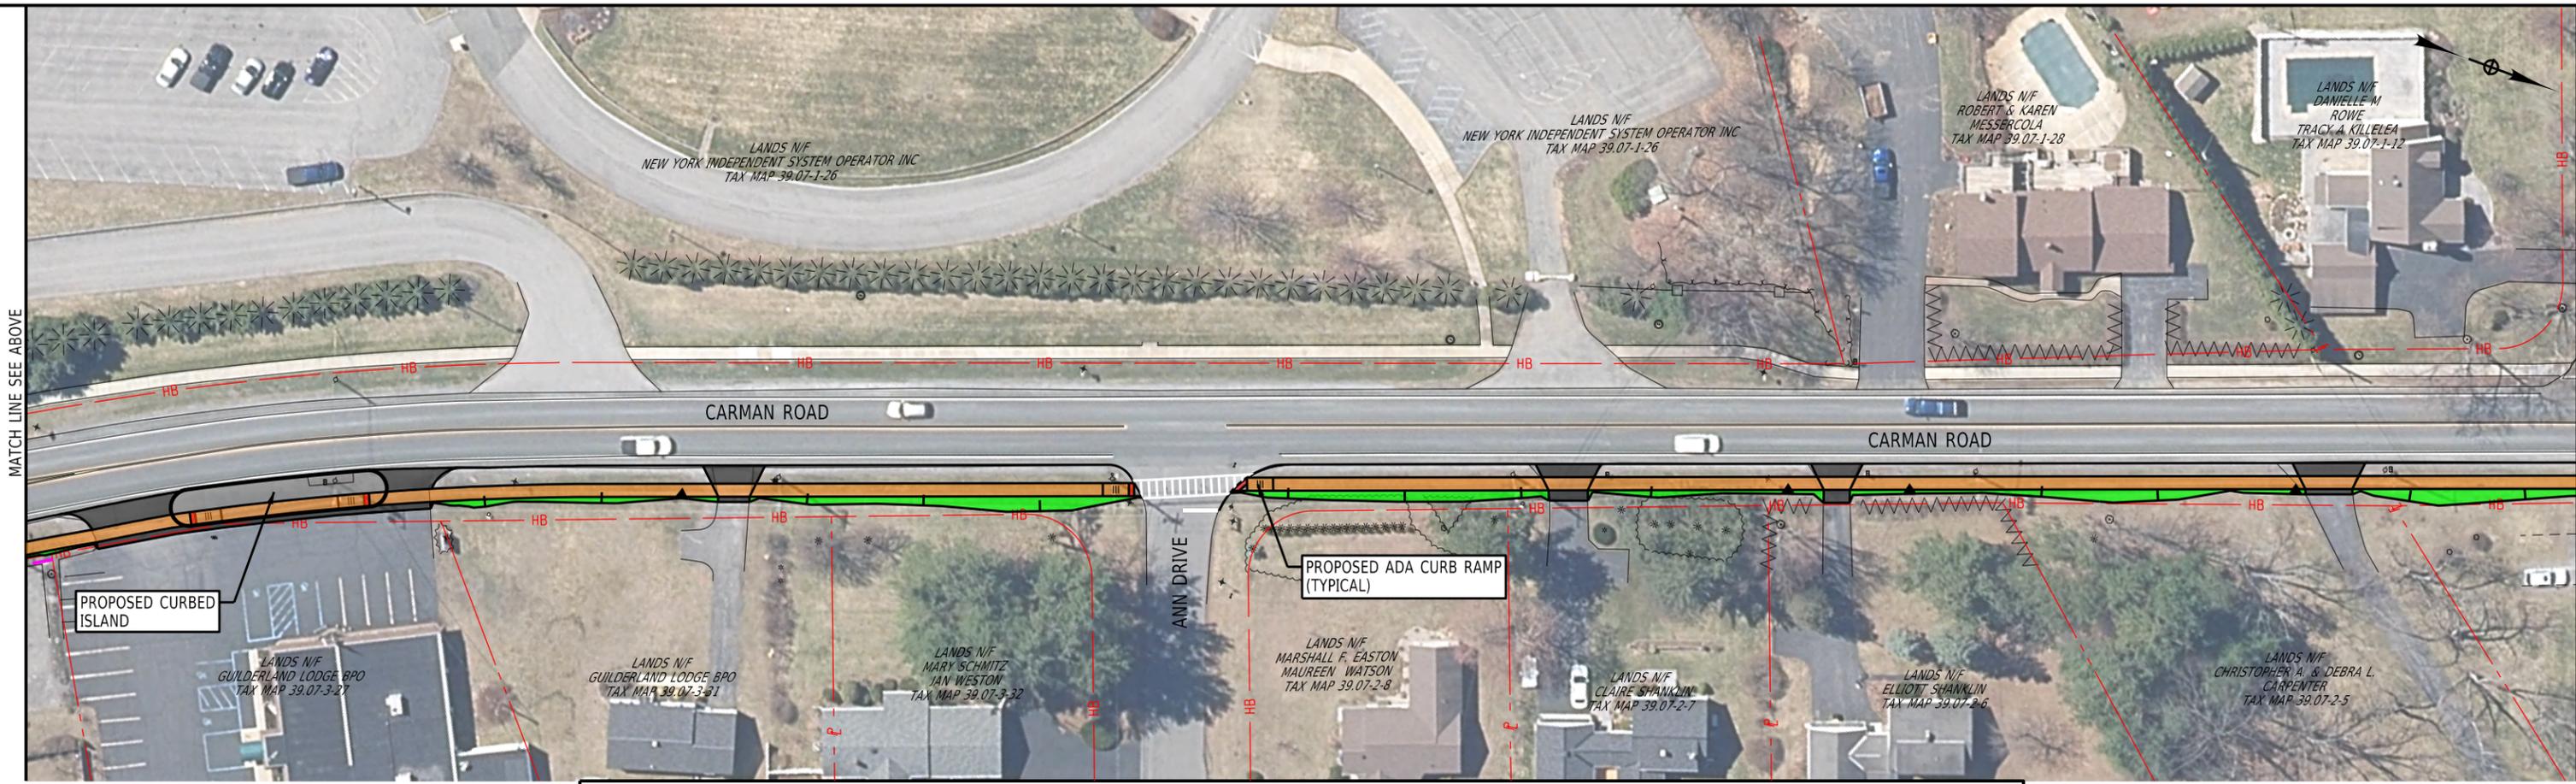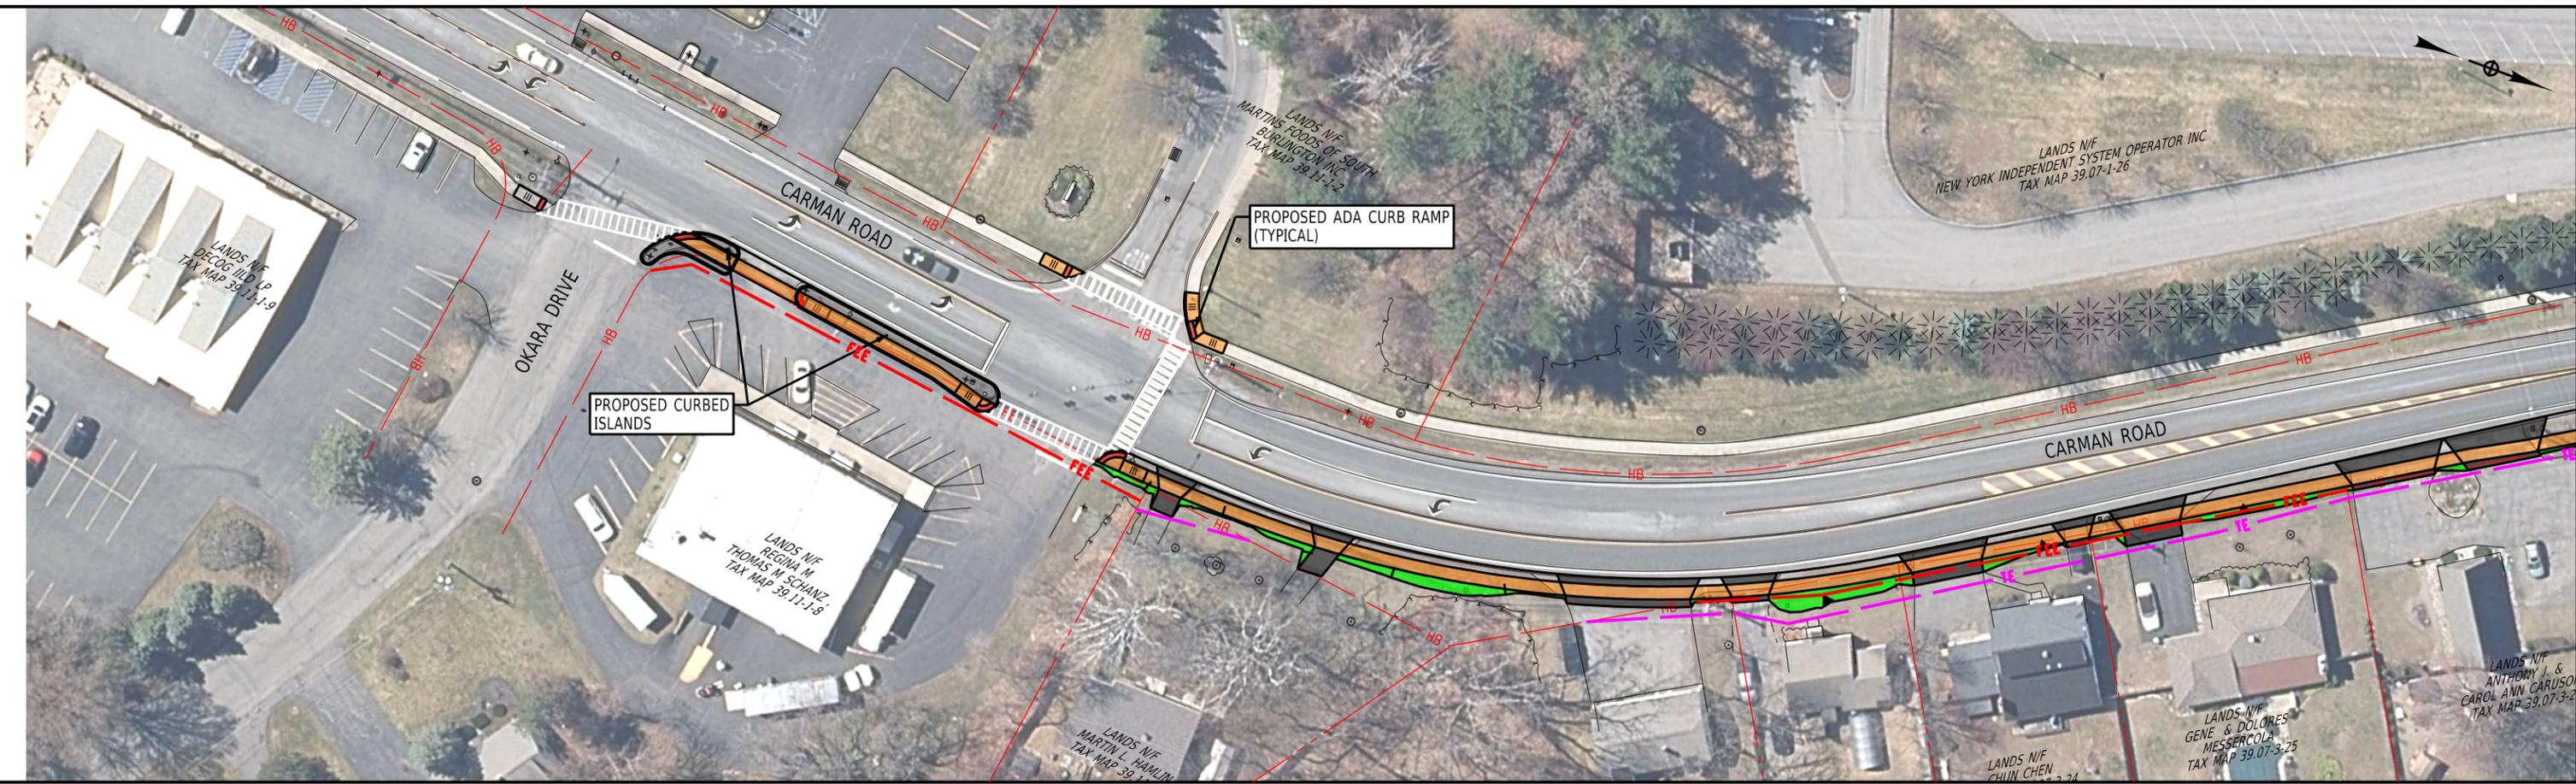

LEGEND

	LIMITS OF GRADING		PROPOSED DRIVEWAY RECONSTRUCTION
	PROPOSED SIDEWALK		PROPOSED DETECTABLE WARNING



SIDEWALK IMPROVEMENTS
CARMAN ROAD AND EAST OLD STATE ROAD
 PIN 1085.49 & PIN 1762.61
 TOWN OF GUILDERLAND,
 ALBANY COUNTY, NEW YORK





MATCH LINE SEE BELOW

MATCH LINE SHEET 3

MATCH LINE SEE SHEET 2

MATCH LINE SEE ABOVE

MATCH LINE SEE BELOW

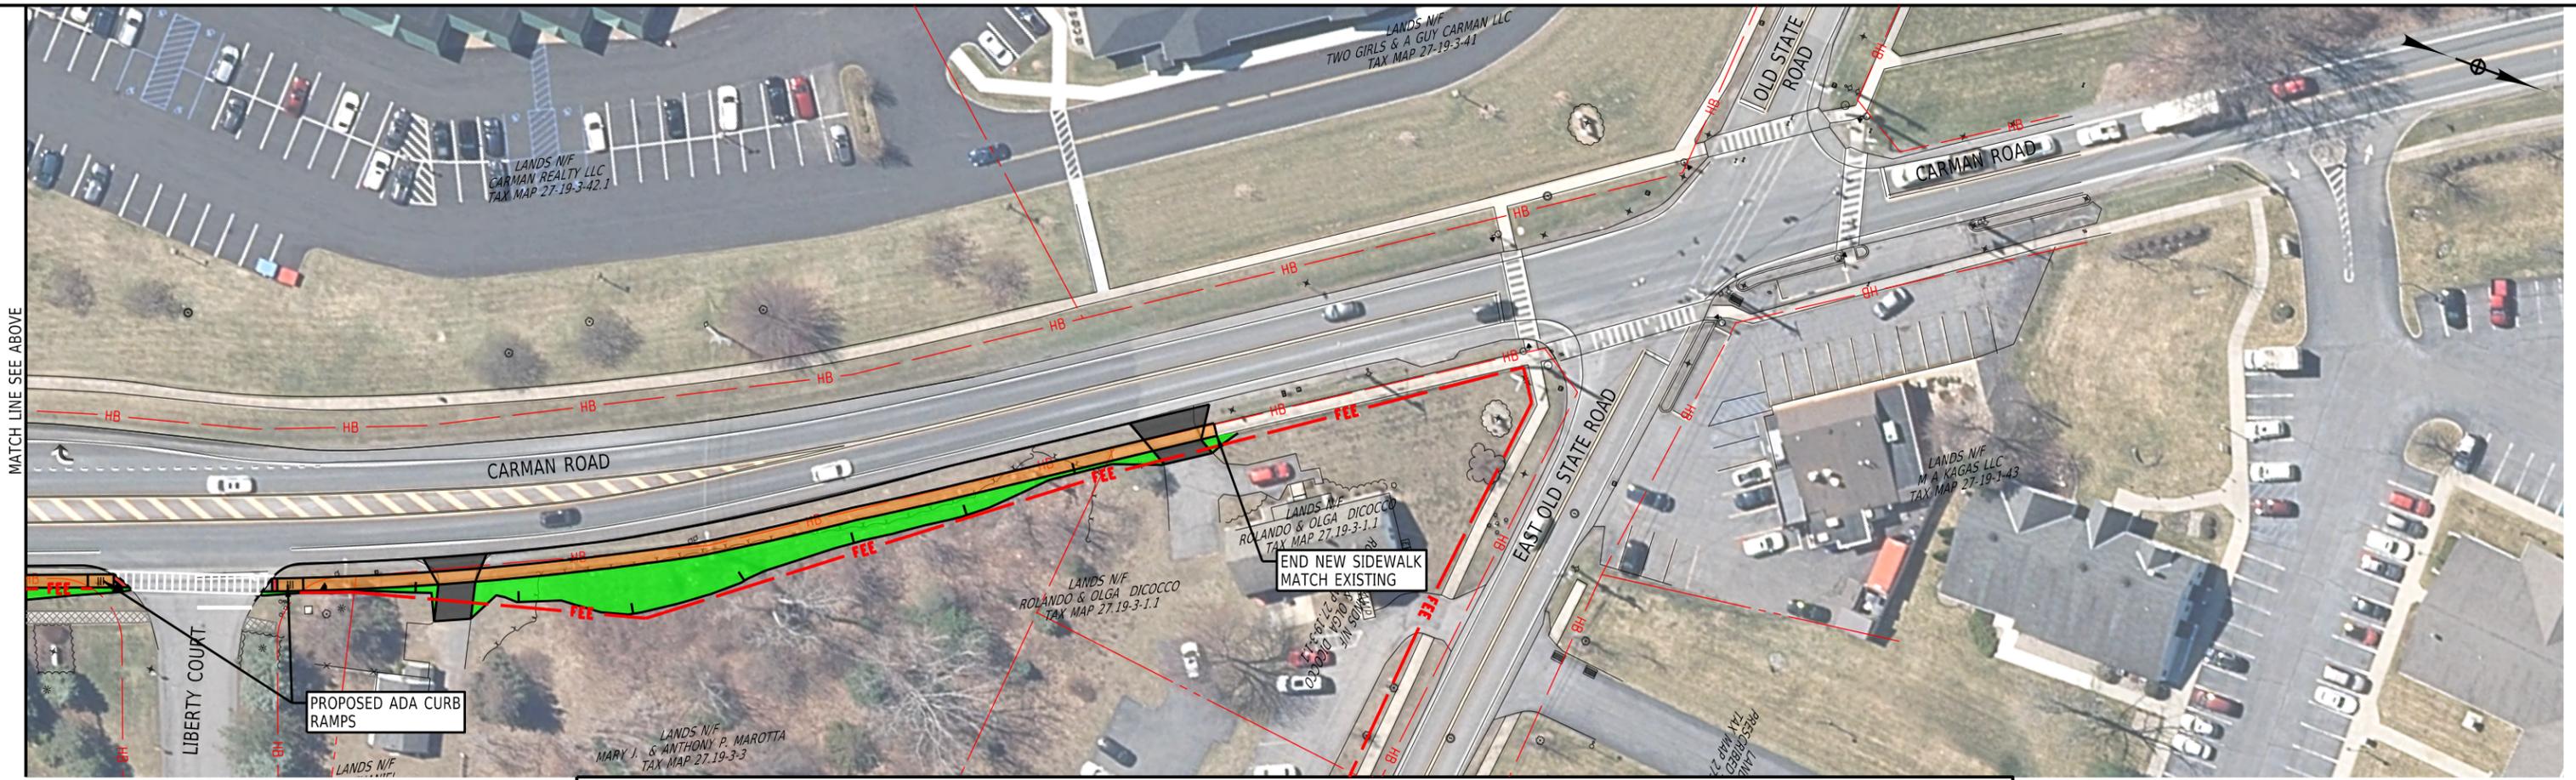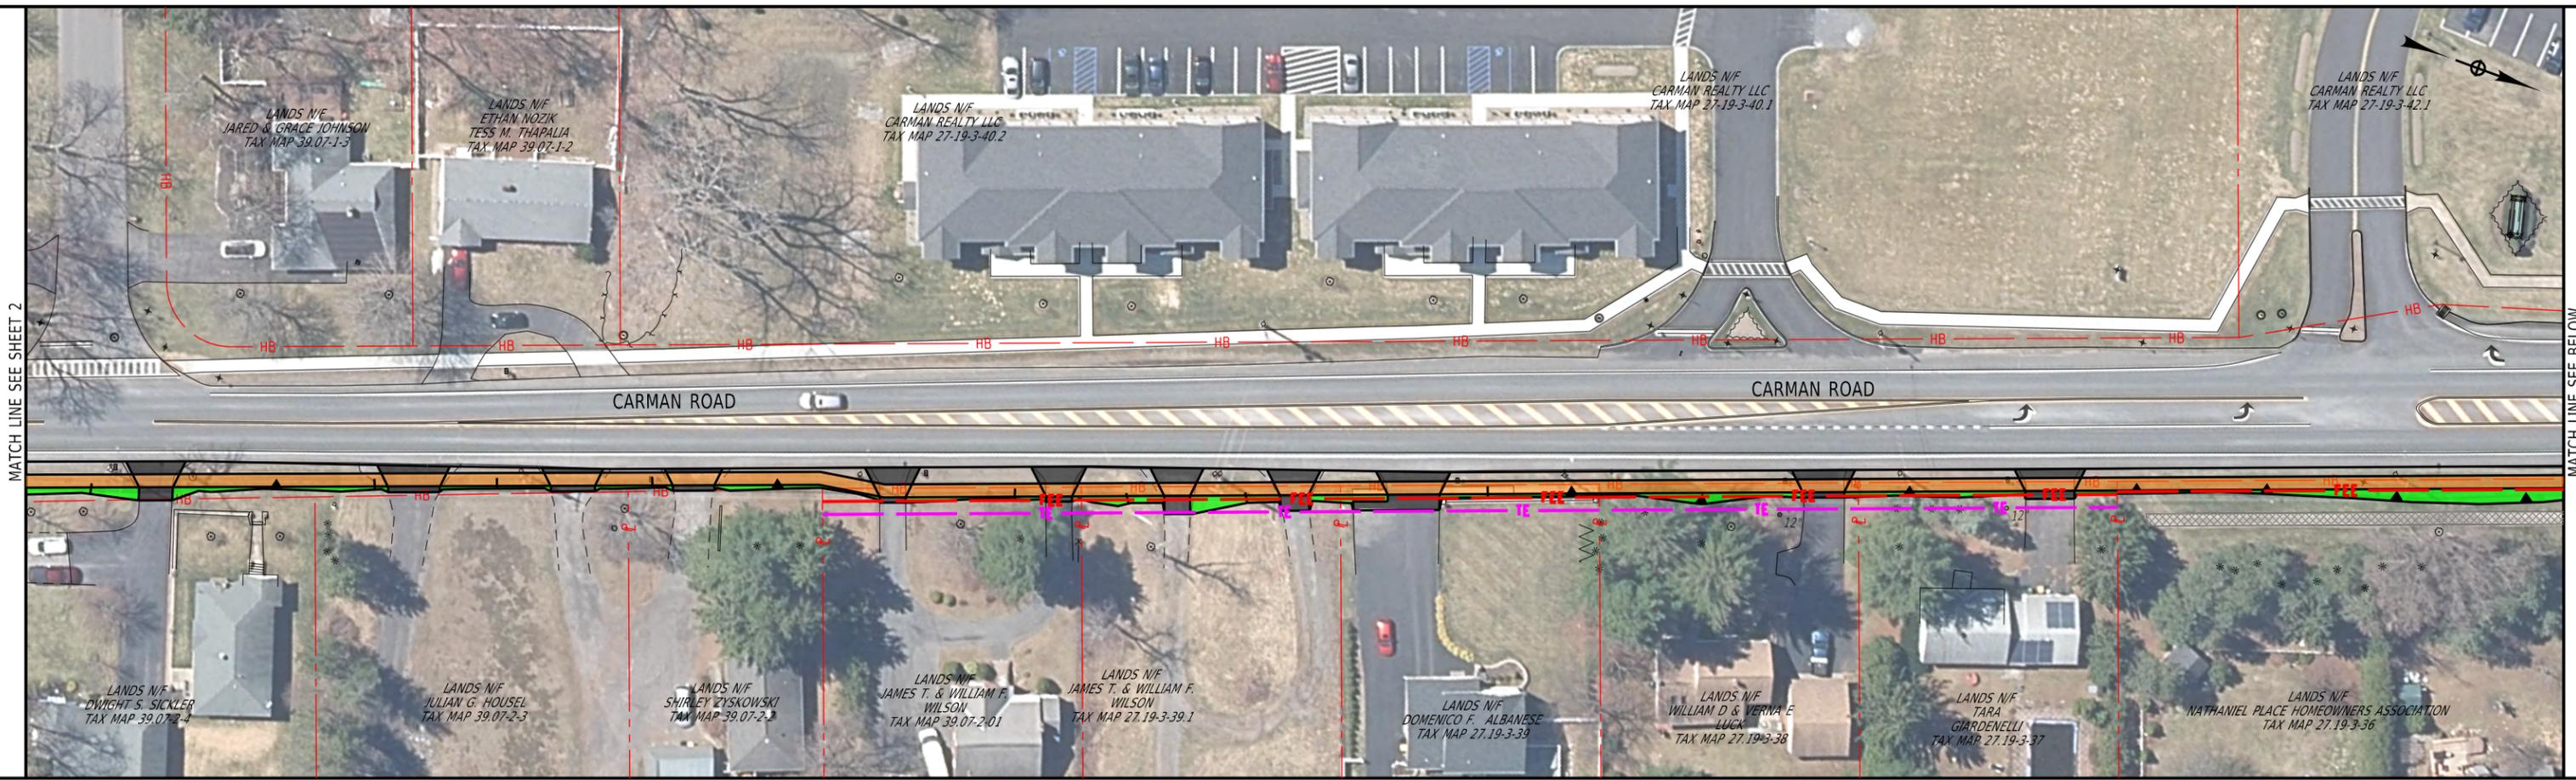



LEGEND

	LIMITS OF GRADING		PROPOSED DRIVEWAY RECONSTRUCTION
	PROPOSED SIDEWALK		PROPOSED DETECTABLE WARNING



SIDEWALK IMPROVEMENTS
CARMAN ROAD AND EAST OLD STATE ROAD
 PIN 1085.49 & PIN 1762.61
 TOWN OF GUILDERLAND,
 ALBANY COUNTY, NEW YORK



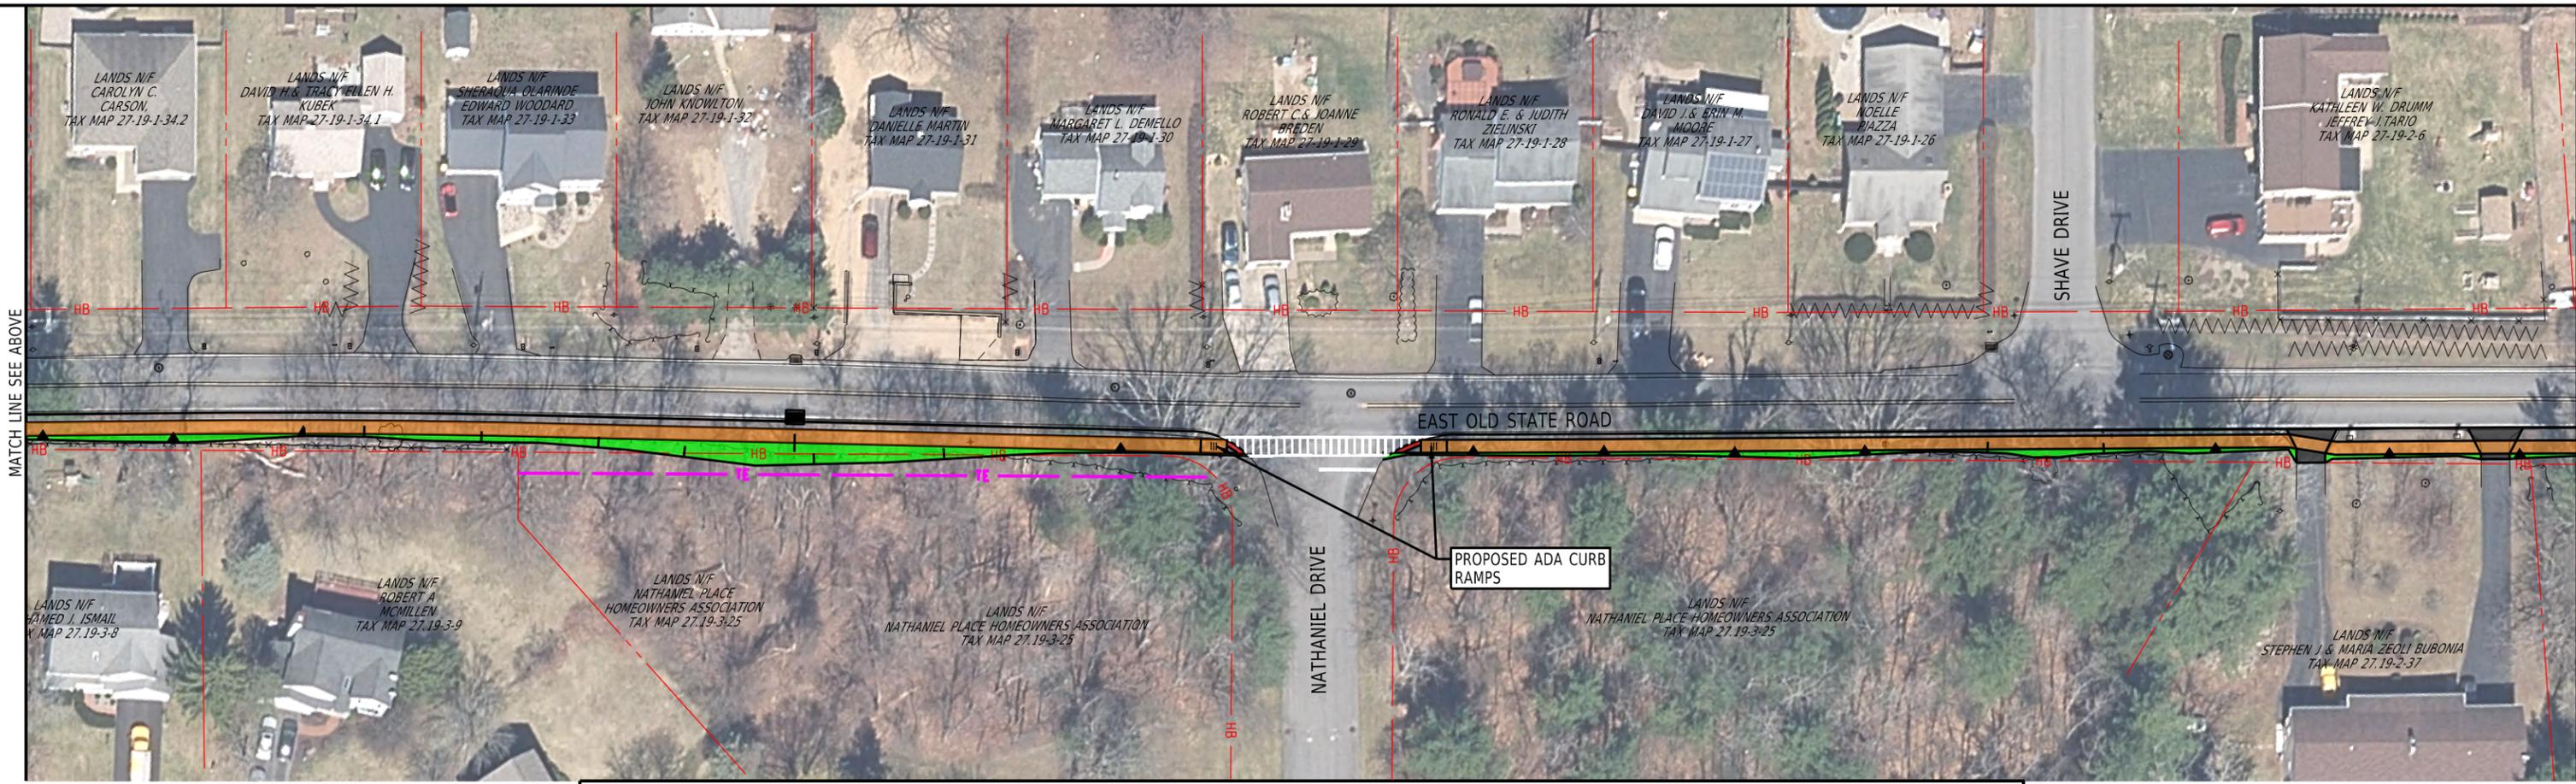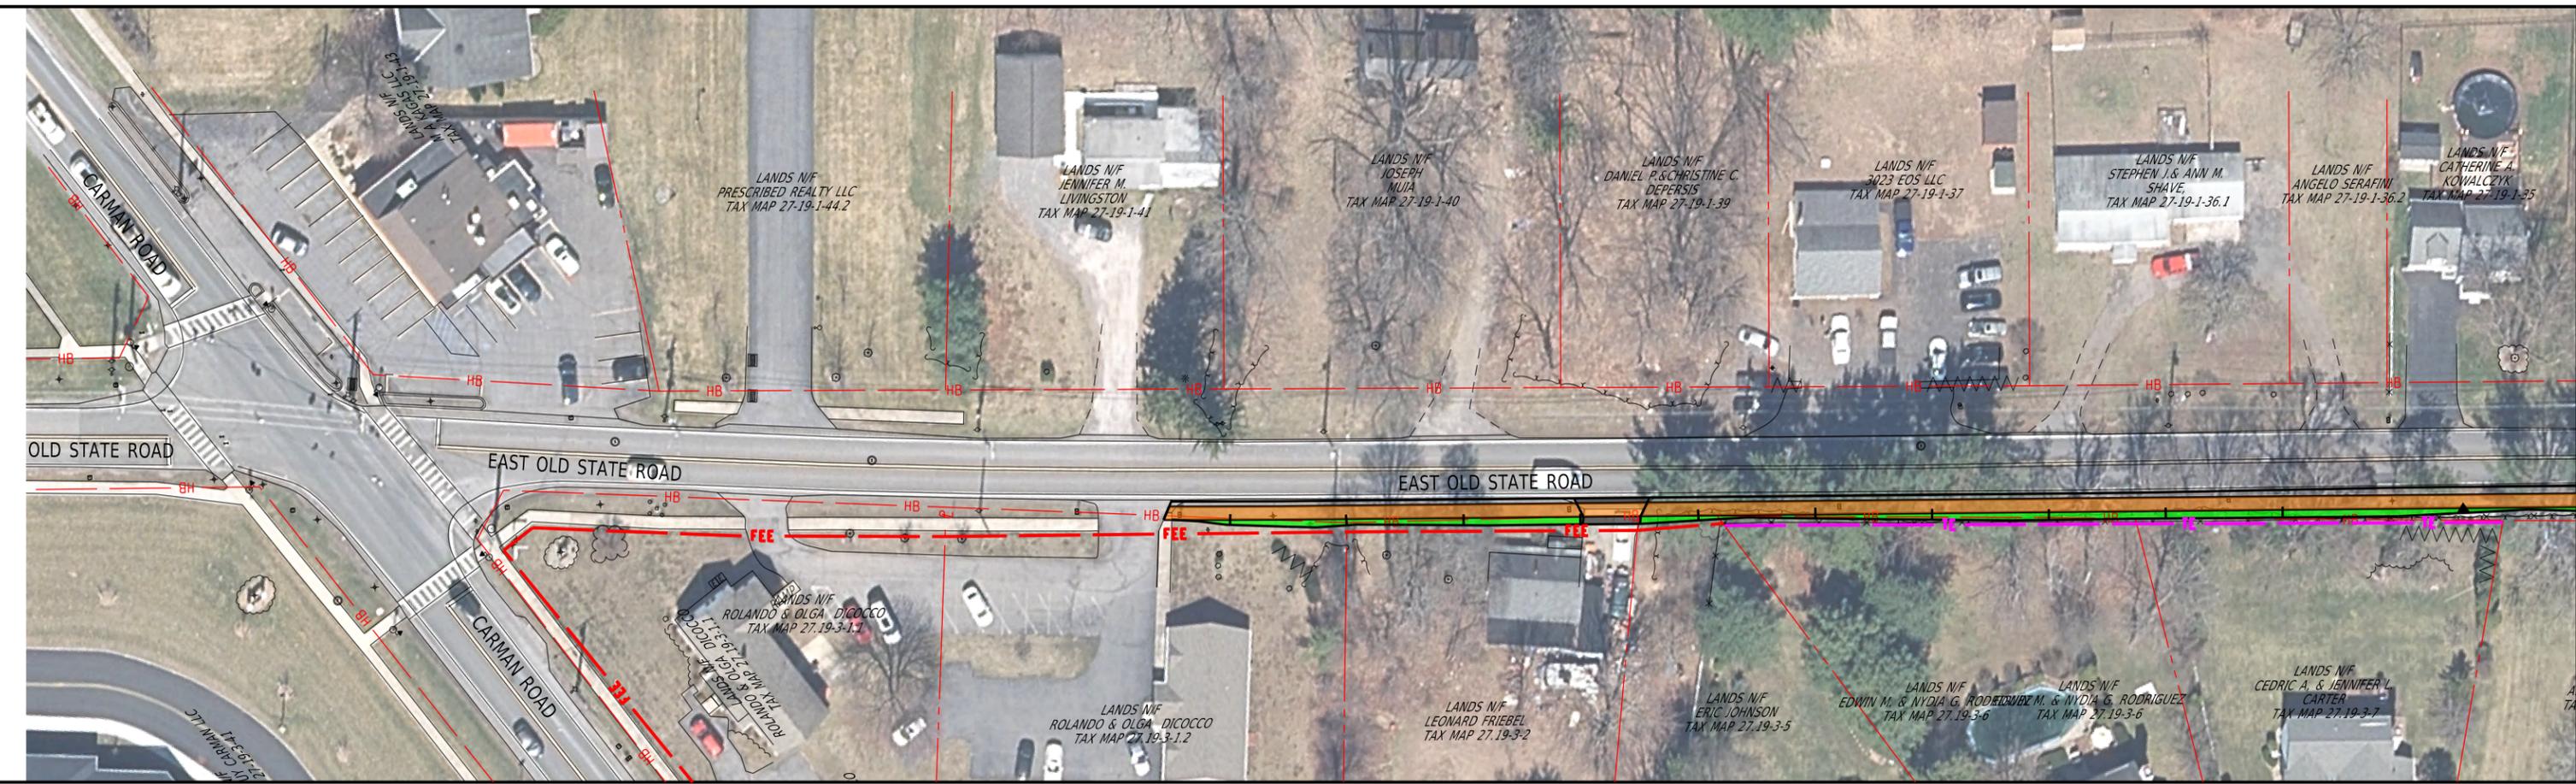

LEGEND

	LIMITS OF GRADING		PROPOSED DRIVEWAY RECONSTRUCTION
	PROPOSED SIDEWALK		PROPOSED DETECTABLE WARNING




SIDEWALK IMPROVEMENTS
CARMAN ROAD AND EAST OLD STATE ROAD
 PIN 1085.49 & PIN 1762.61
 TOWN OF GUILDERLAND,
 ALBANY COUNTY, NEW YORK




MATCH LINE SEE SHEET 4

MATCH LINE SEE BELOW

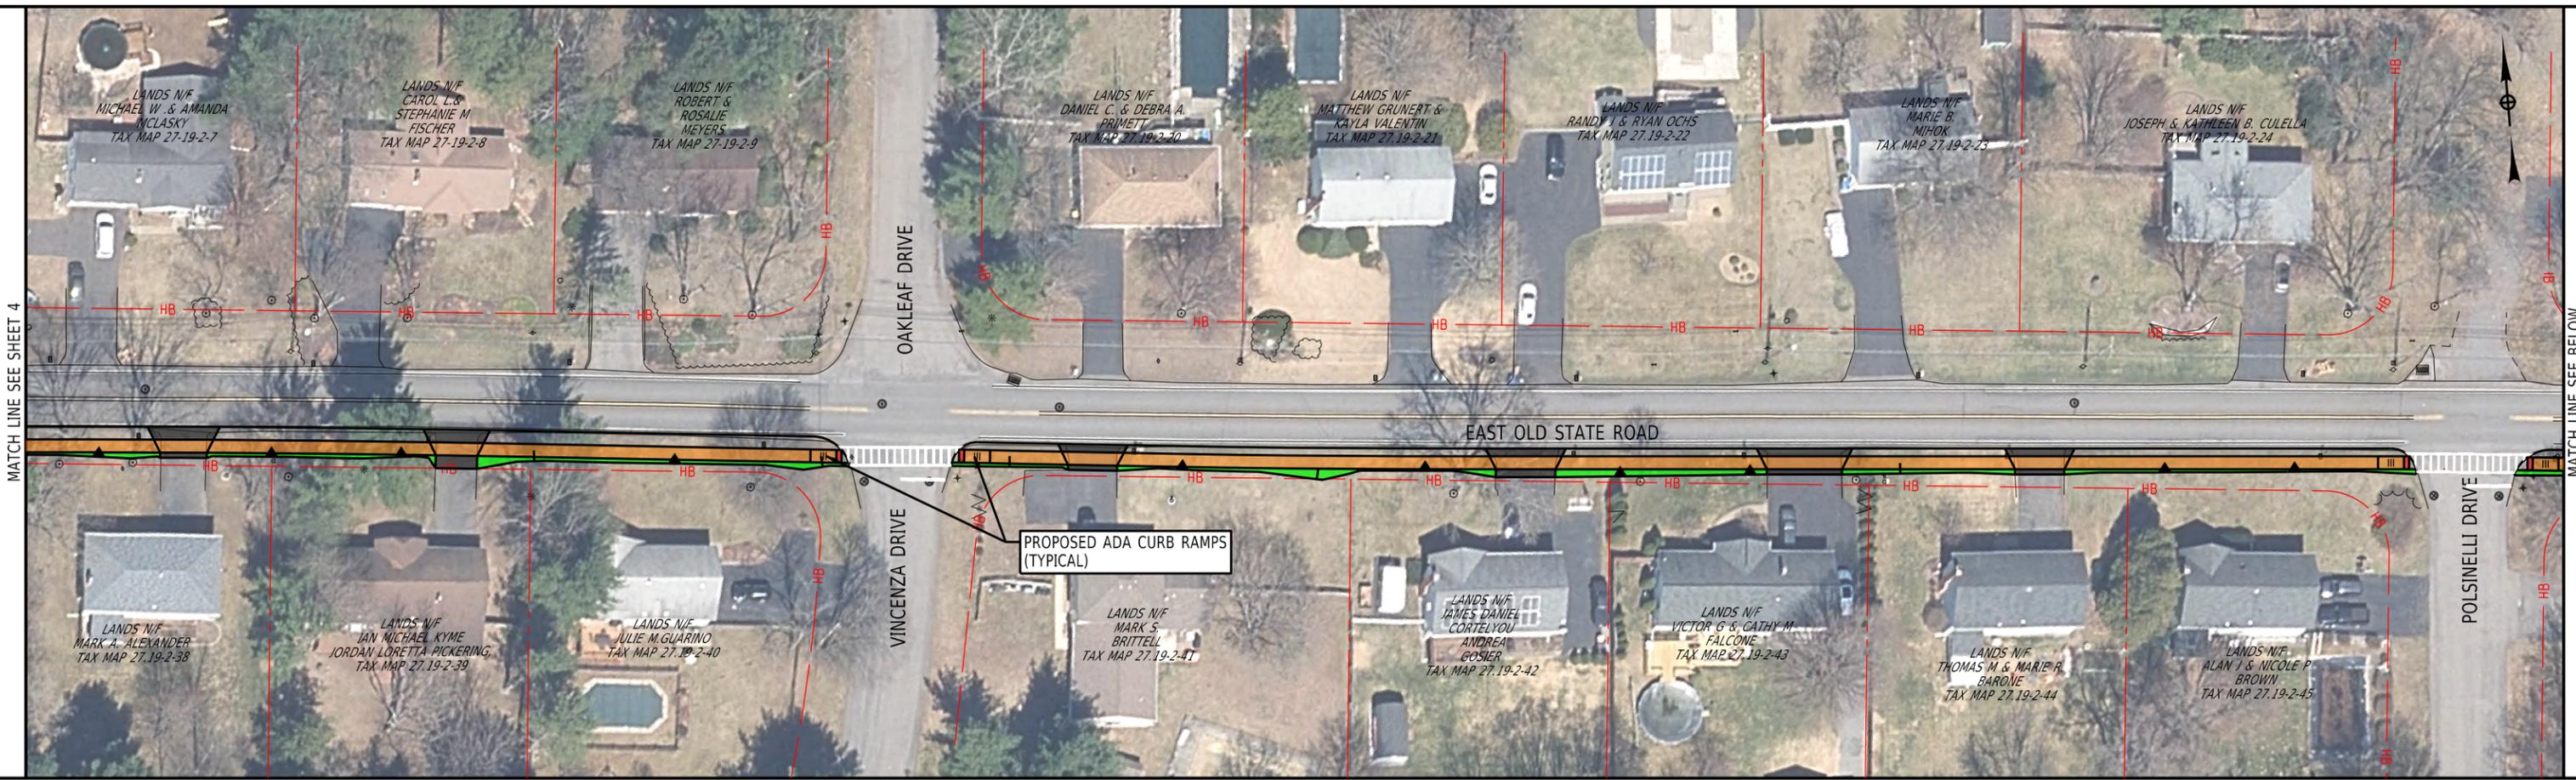

MATCH LINE SEE ABOVE

MATCH LINE SEE ABOVE

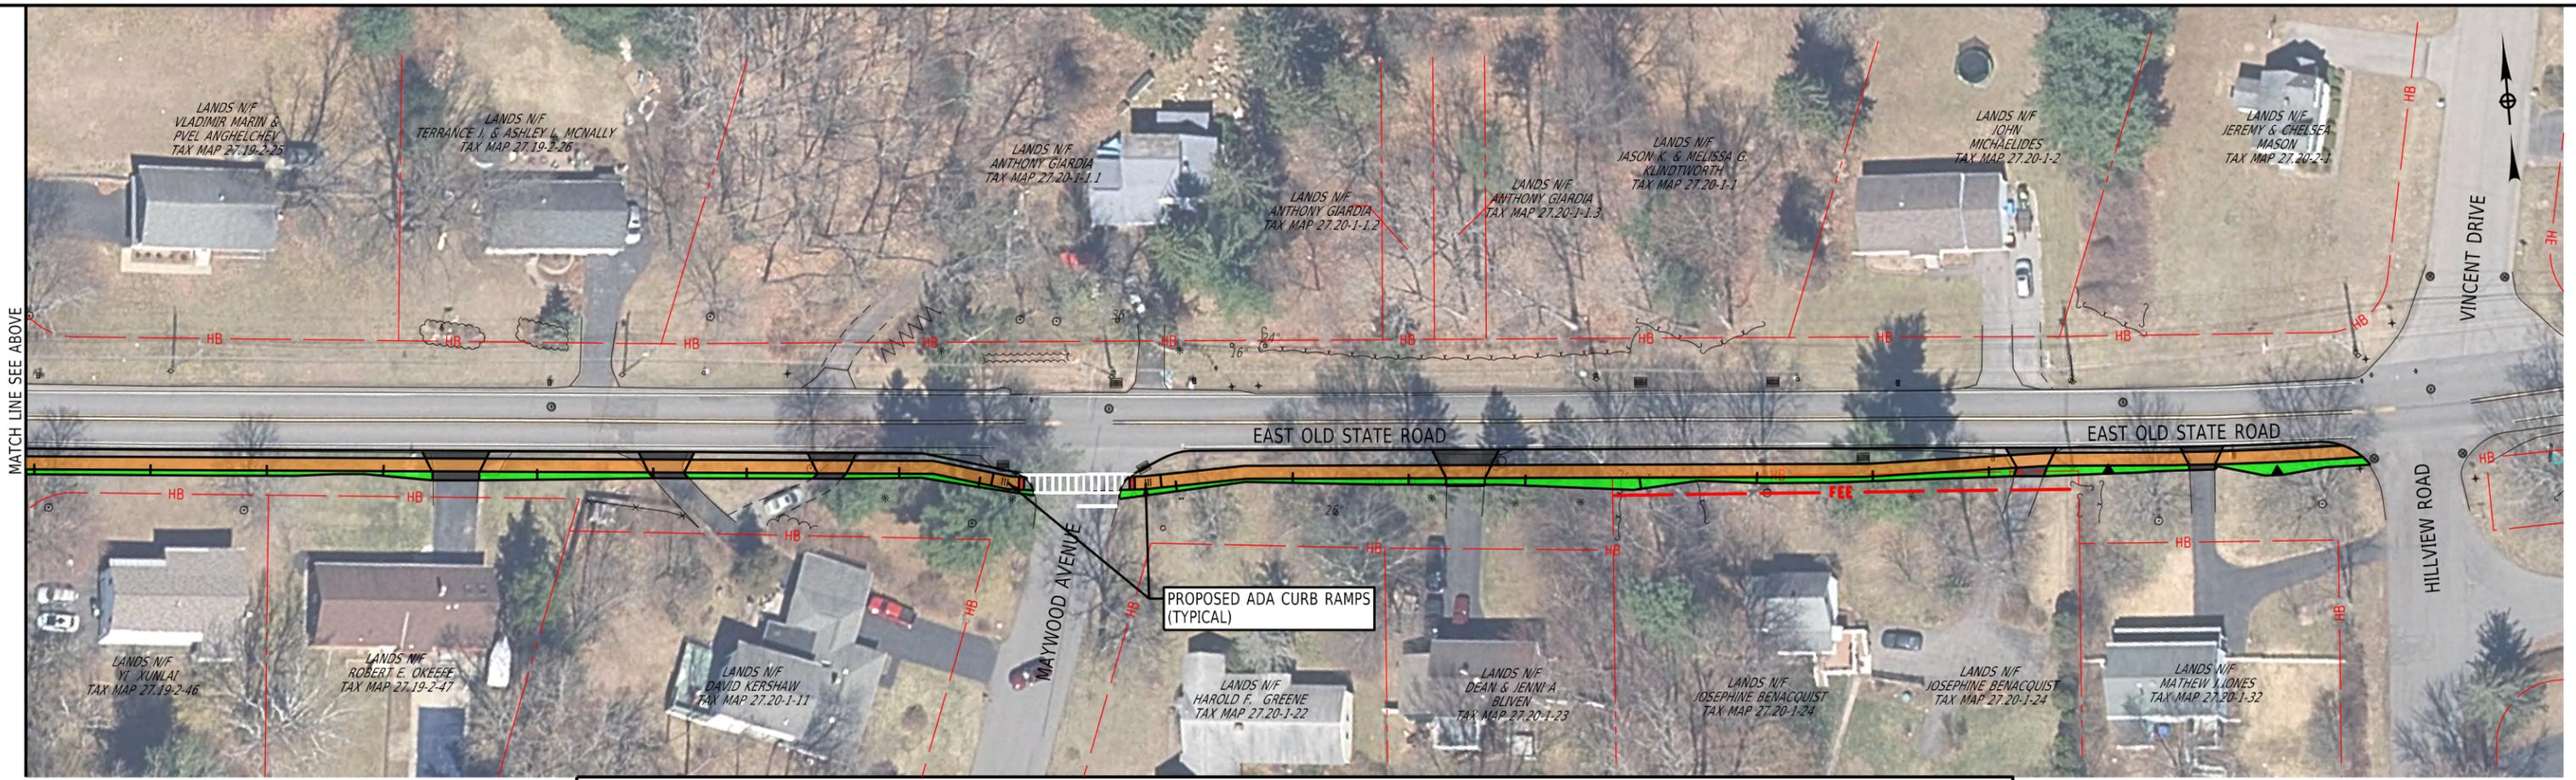

LEGEND

	LIMITS OF GRADING		PROPOSED DRIVEWAY RECONSTRUCTION
	PROPOSED SIDEWALK		PROPOSED DETECTABLE WARNING



SIDEWALK IMPROVEMENTS
CARMAN ROAD AND EAST OLD STATE ROAD
 PIN 1085.49 & PIN 1762.61
 TOWN OF GUILDERLAND,
 ALBANY COUNTY, NEW YORK

