


NO XREFS

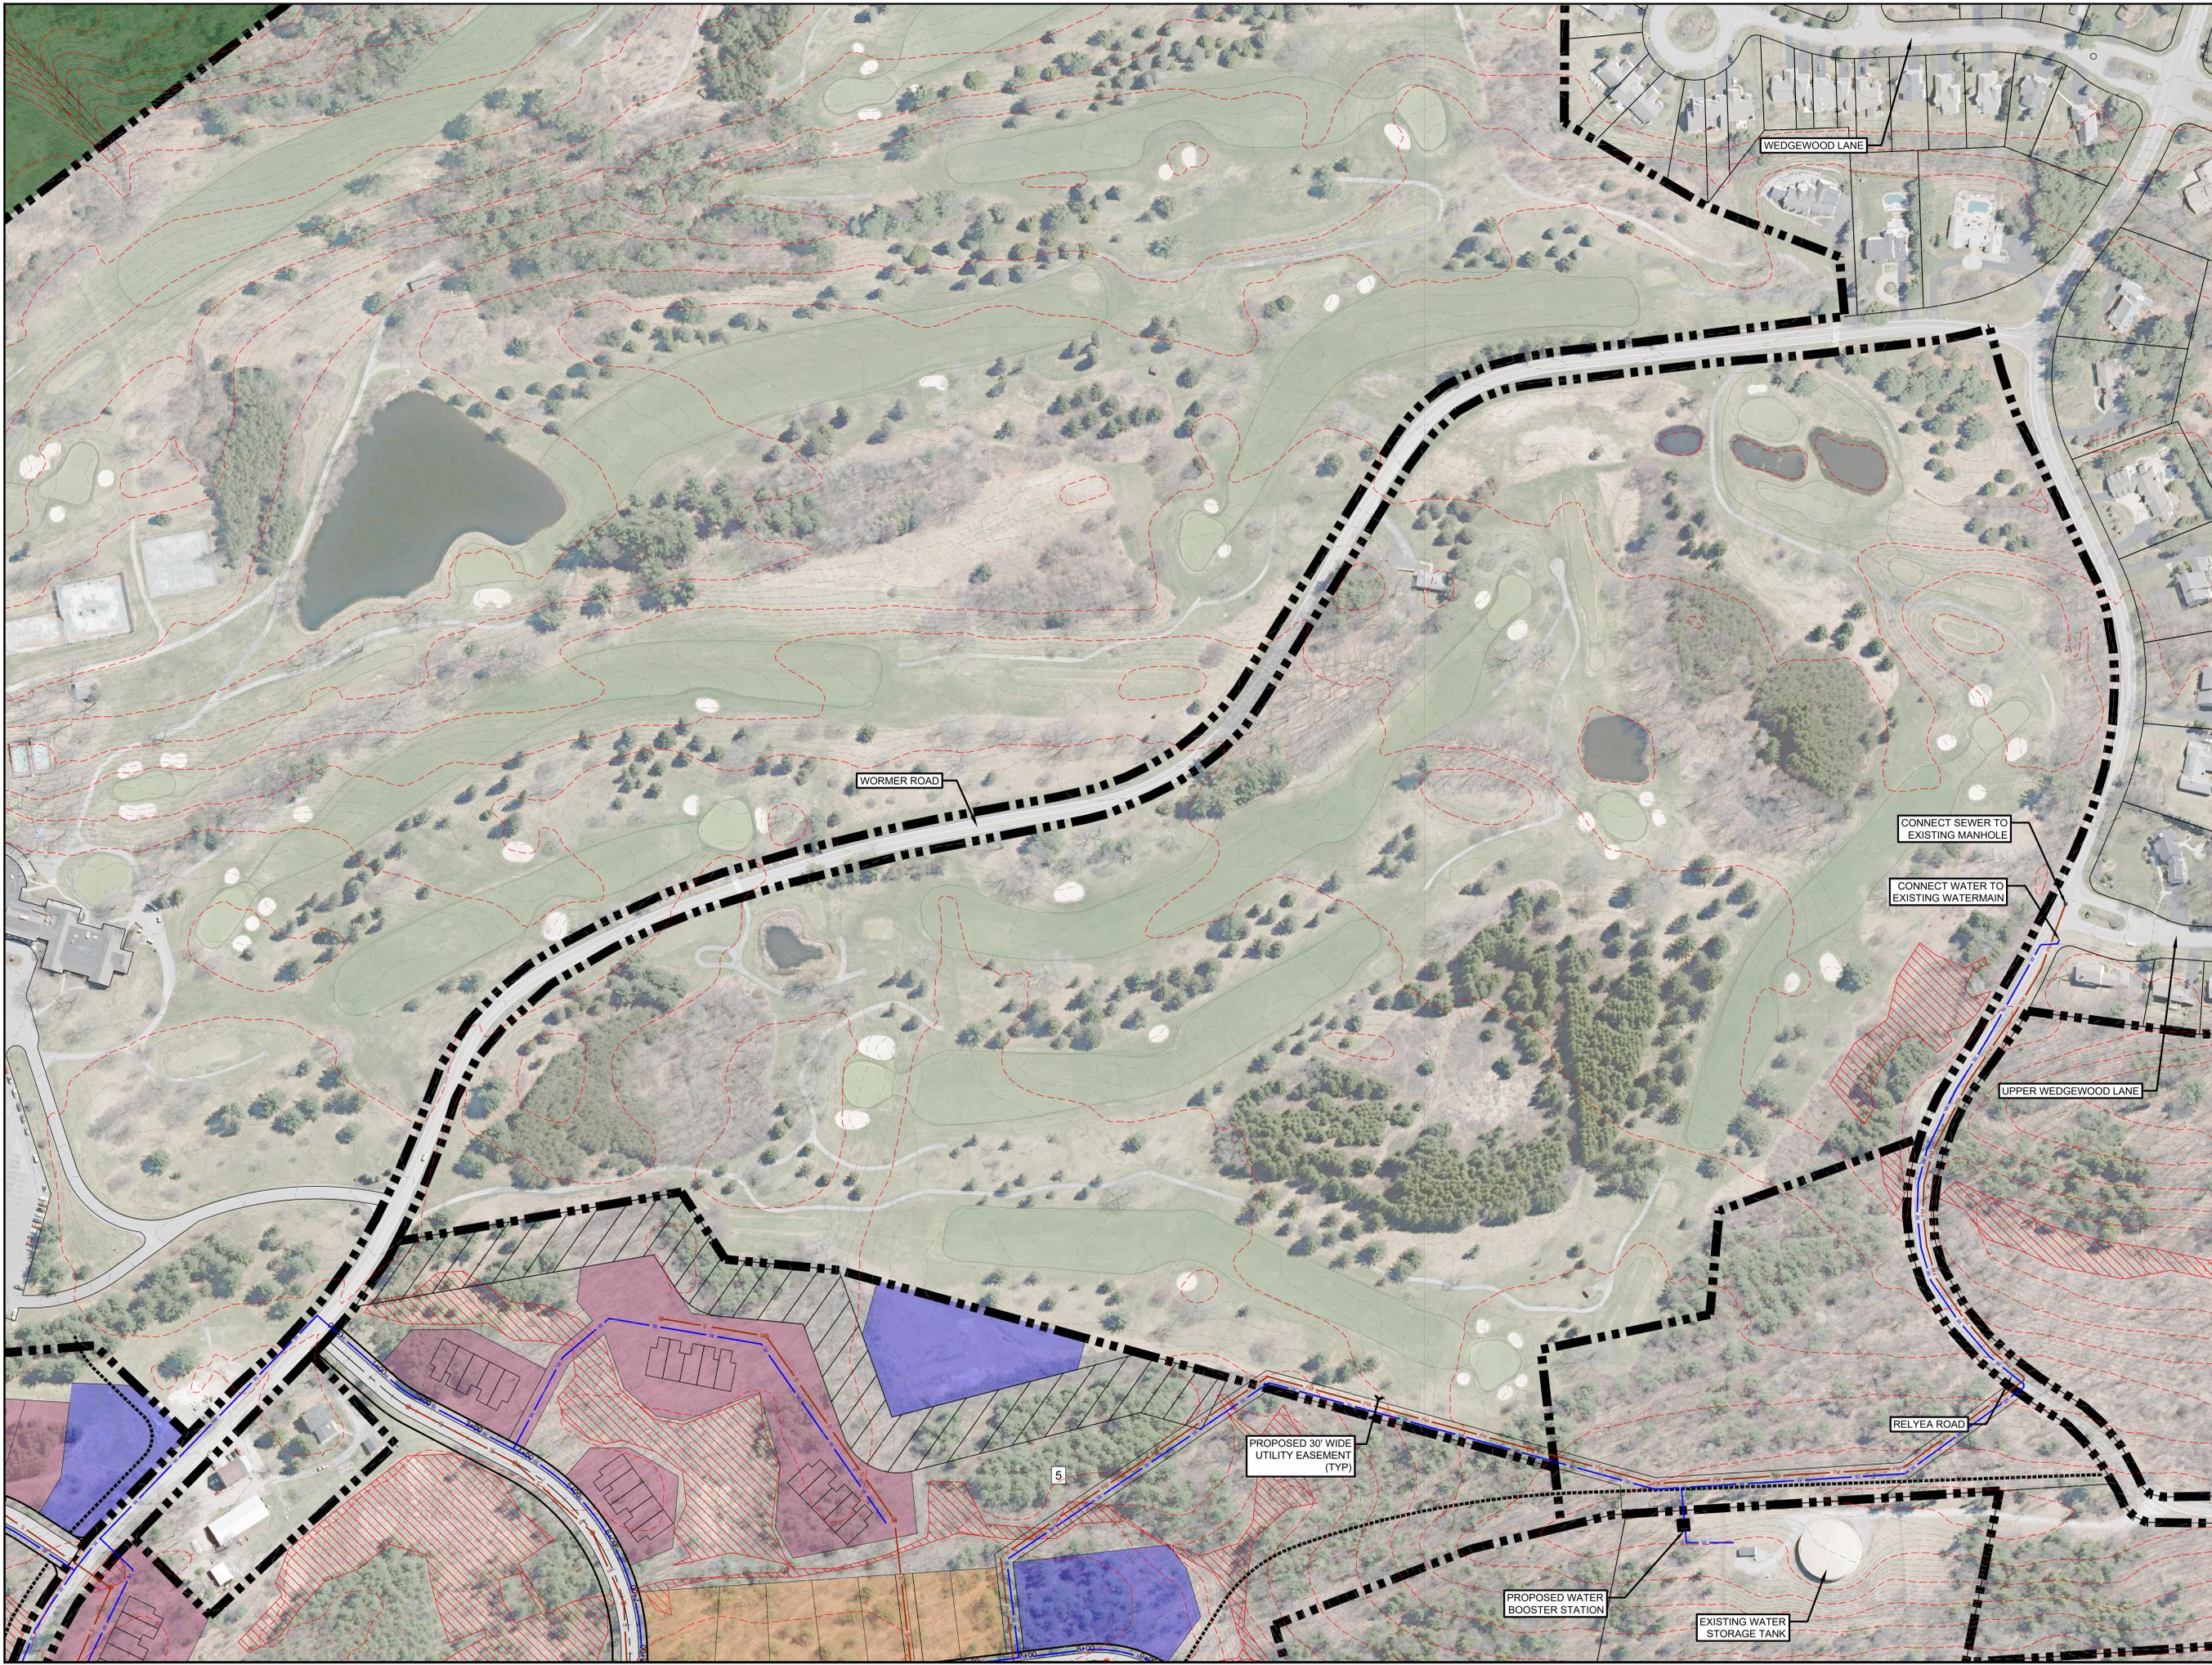

DATE	REVISIONS RECORD/DESCRIPTION	APPR.

UNAUTHORIZED ALTERATION OF THIS PLAN IS A VIOLATION OF SECTION 86(1)(b) OF THE ENVIRONMENTAL CONSERVATION LAW OF THE STATE OF NEW YORK AND MAY CONSTITUTE A VIOLATION OF SECTION 120(1)(b) OF THE VEHICULAR AND TRAFFIC LAW OF THE STATE OF NEW YORK.

IWAN ZDRAHAL PROFESSIONAL ENGINEERING, PLLC
 ENGINEERING AND PLANNING
 859 ROUTE 146
 CLYDE, NY 13024
 PHONE: 518.393.0765
 FAX: 518.371.4356
 Web Site: IZA.cc

© 2021



CONCEPT PLAN FOR
 RESIDENTIAL DEVELOPMENT
 PROPOSED COUNTRY HAMLET (CH) DISTRICT
 LANDS OF ALBANY COUNTRY CLUB
 ALBANY COUNTY, NEW YORK

CP-2
 GUILDFORD
 PROJ. NO. 17013
 DATE: JUNE, 2022
 SCALE: 1"=100'
 SHEET 5 OF 7

DWG. NO.: 21-16-1R
 CAD DWG. FILE NAME: